

R.P.O. Vol. 899

Fol. 145

Ward of Moruga.

C.T. Vol.

Fol.

County of Victoria.

C.T. Vol 5411 Fol 219.

Cadastral Sheet G.14.G.

64D

REMAINING PORTION Vol. 2261 Fol. 293

2/d, 4/b, 2/c, 4/a.


Heeralal Assaram & Joyce Heeralal Bk. 1211:9

SEENATH SINGH & BHAGWANDAI 1-6061 Ha.

Gangadai
NOW
Gurdatsingh

Phulbassie

Dukhi now Gunpat Bk. 988:101

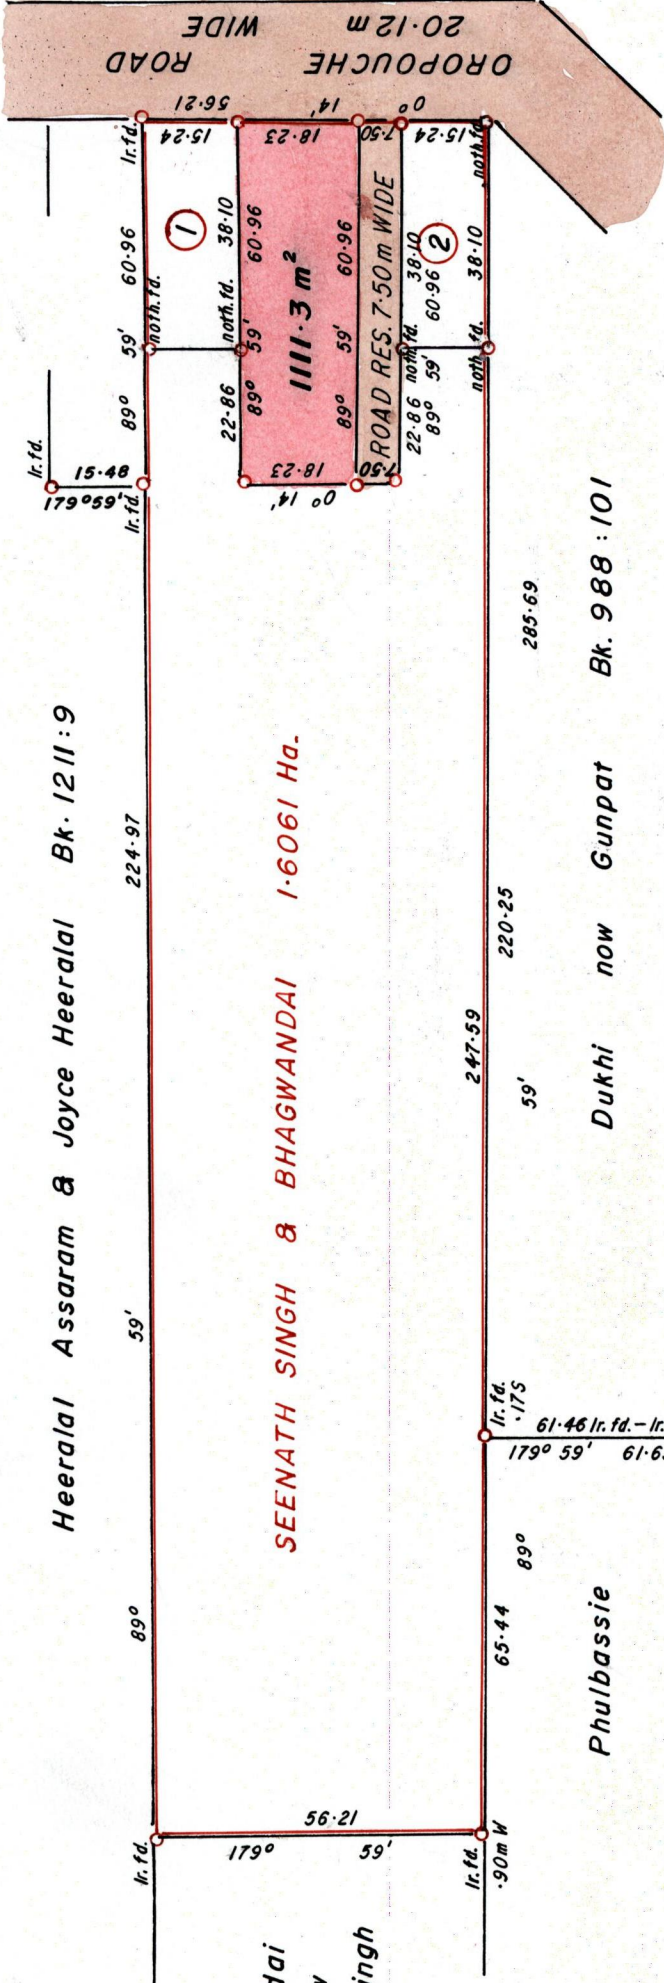

Lot #	Name	Area	C.T. Vol.	Fol.
1	POORANSINGH & SEENATH SINGH	6250 S.F.	2644	367.
2	BALLIRAM SOOKDEO & MUNGA SOOKDEO	6250 S.F.	2644	373

Bk. 793:31
944:234
1124:143

Approved

[Signature]
Director of Surveys
2003.7.16

Bearings are Cassini Grid based on Solar Obs.

Note: To Obtain compass bearings add/subtract minutes

Distances are in METRES

SCALE 1:1250.

○ Denotes Iron put unless otherwise stated

PLAN of a Parcel of land coloured PINK in the Ward of Moruga.

Containing one thousand one hundred and eleven point three square metres.

Surveyed by me, with due authority, in October 2001.

In accordance with Regulation 25 (1) of the Land Surveyors' Regulations 1998, I certify that this plan is correct.

Checked by *[Signature]*.....

[Signature]

Entered
Trinidad and Tobago Land Surveyor2002



1279

72

LOT #	C.T. Vol & Folio	Names.
	5411 fol 223	Deocharan Seenathsingh's
		Angela Seenathsingh

3 - JUN 2003
 Lands and
 Surveys
 Division

1279/72