


1279

77

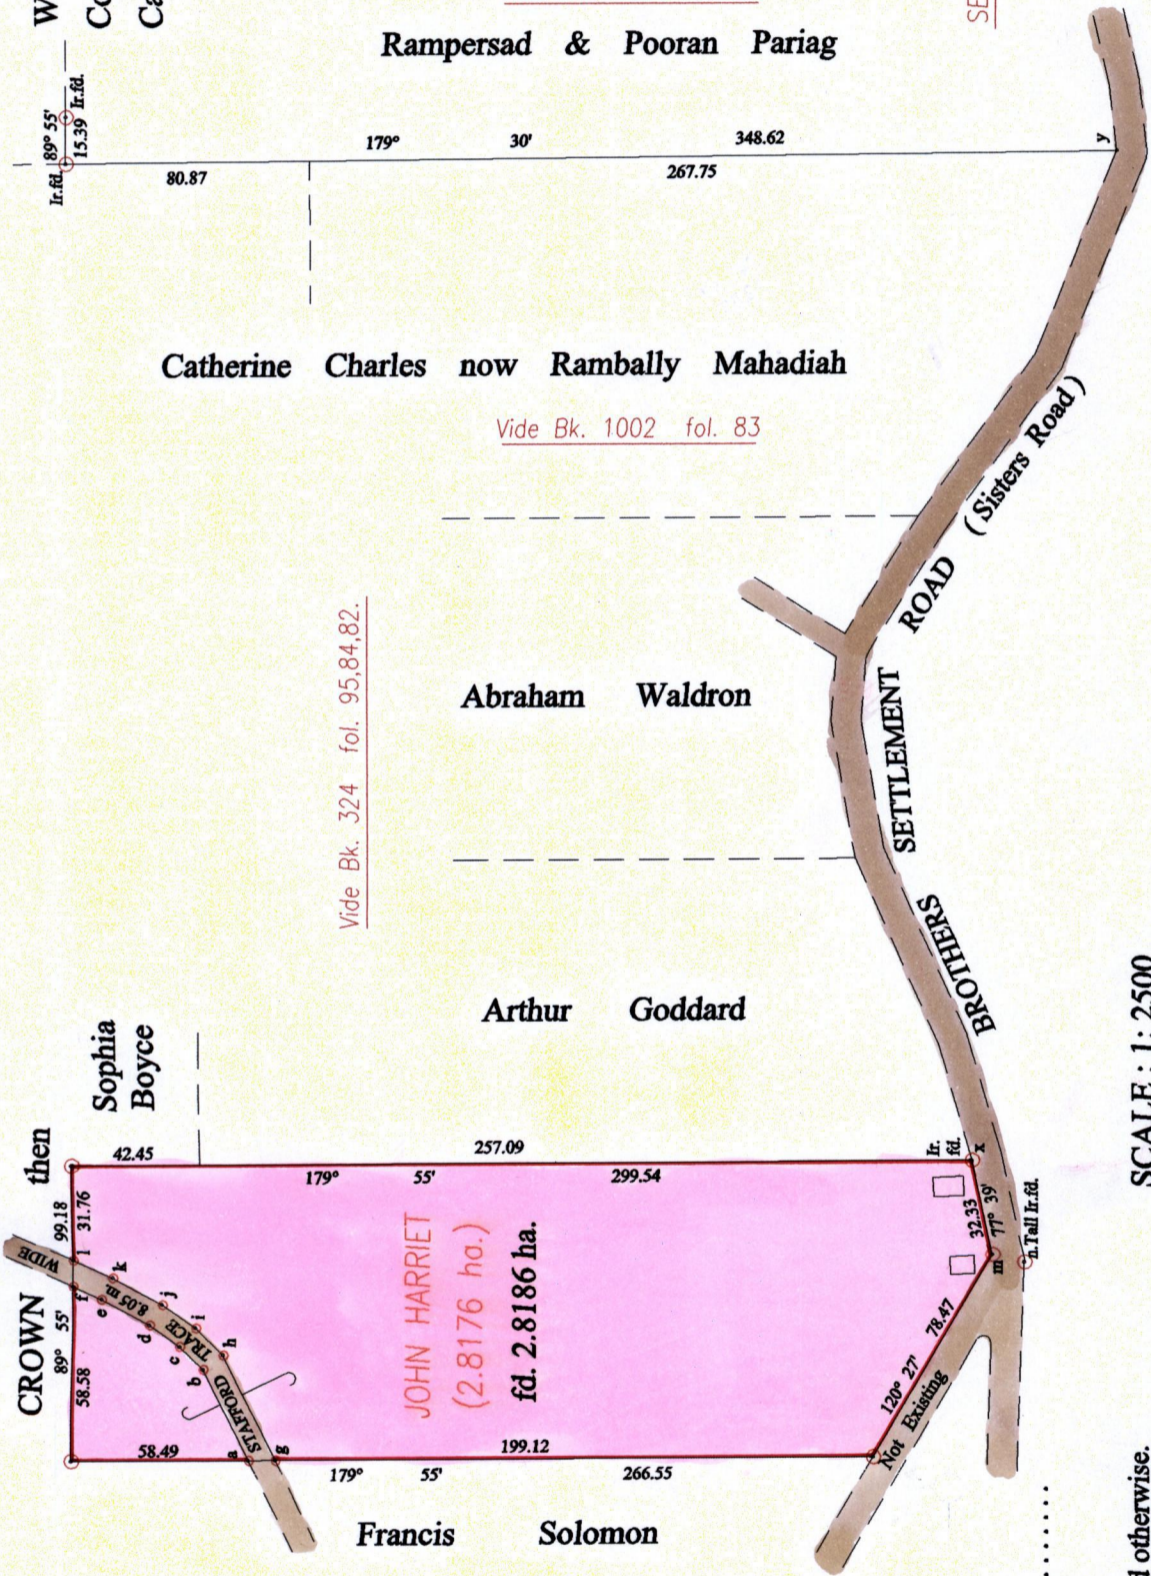

Vide Bk. 1014 fol. 54

Rampersad & Pooran Pariag

Catherine Charles now Rambally Mahadiah

Vide Bk. 1002 fol. 83


Abraham Waldron

Arthur Goddard

Sophia Boyce

Vide Bk. 324 fol. 95,84,82.

m - n	193° 59'	10.88
x - y	98° 09'	338.02

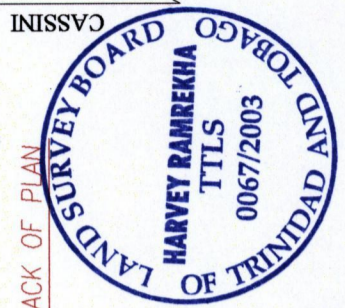


SEE BACK OF PLAN

Approved
 Director of Surveys
 2003.7.22

o Denotes Iron put except stated otherwise.
 Note: Bearings are cassini grid based on solar observations
 PLAN of a Parcel of land coloured pink in the Ward of Savana Grande
 Containing two point eight one eight six hectares
 Surveyed by me, with due authority, on the 16th. May 1999 to be Vested to Virginia Harriot.
 In accordance with Regulation 25 (1) of the Land Surveyors' Regulations 1998,
 I certify that this plan is correct.


Checked by M.N. 14/7/03

Entered on Trinidad & Tobago Land Surveyor 2007.....2003

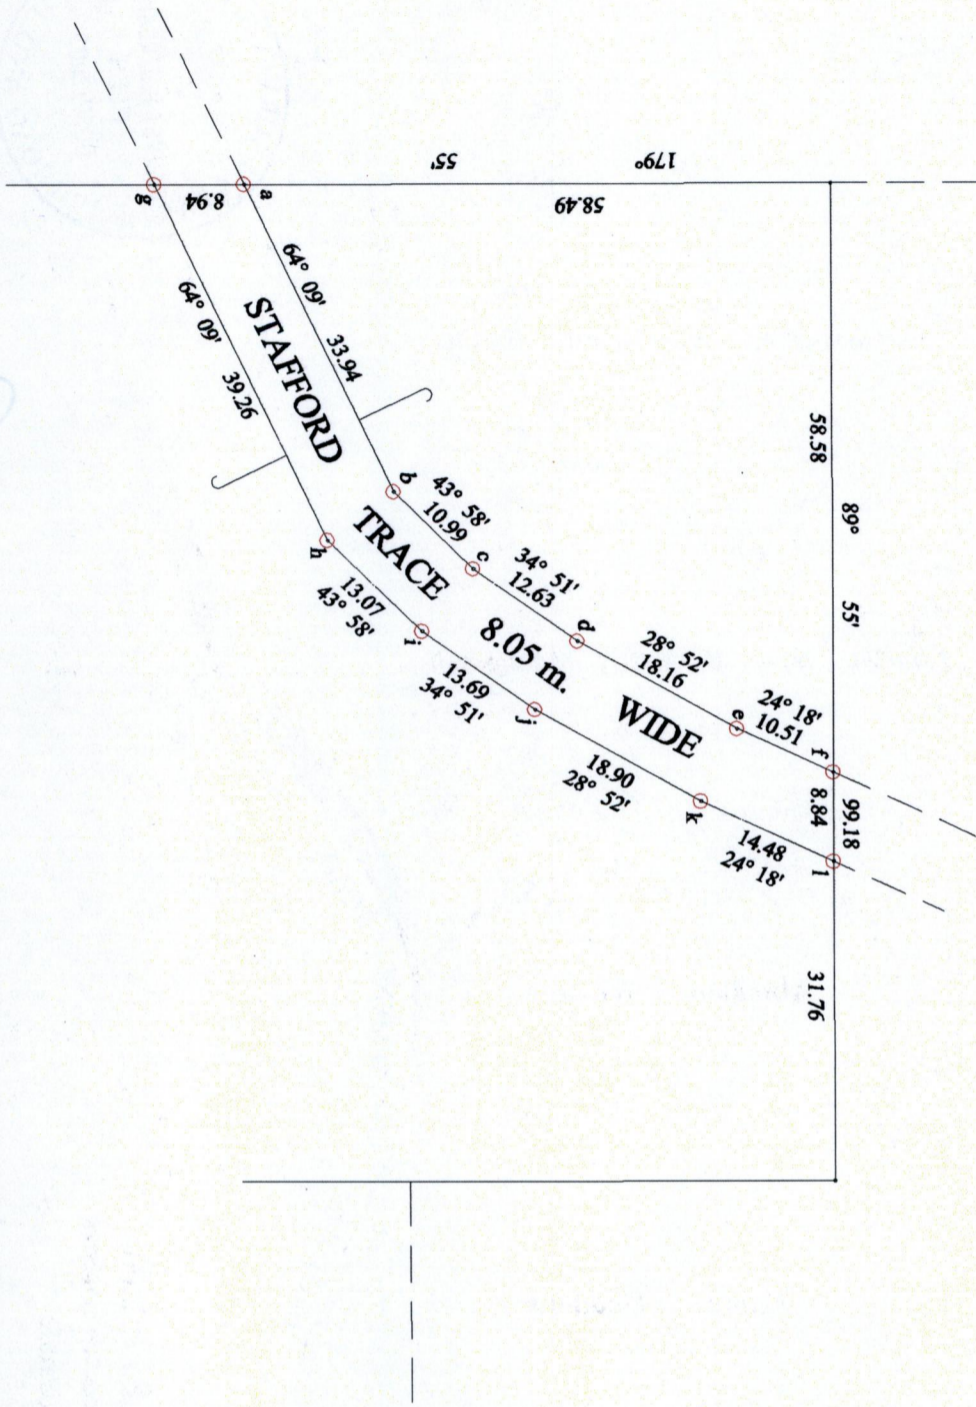

SCALE : 1 : 750

Distances are in metres

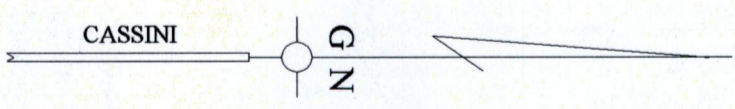

3 JUL 2003
Lands and
Surveys
Division

1279/77