

1279

87


R.P.O. Vol. 3 Fol. 685

Cadastral Sheet D.3.D. $\frac{24D}{4/b}$


C.T. Vol. 662 Fol. 429

Ward of Cunupia

County of Caroni

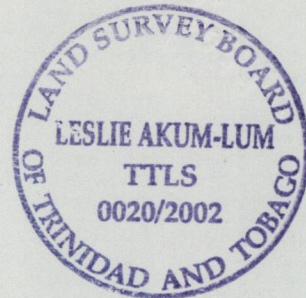

G N
cassini

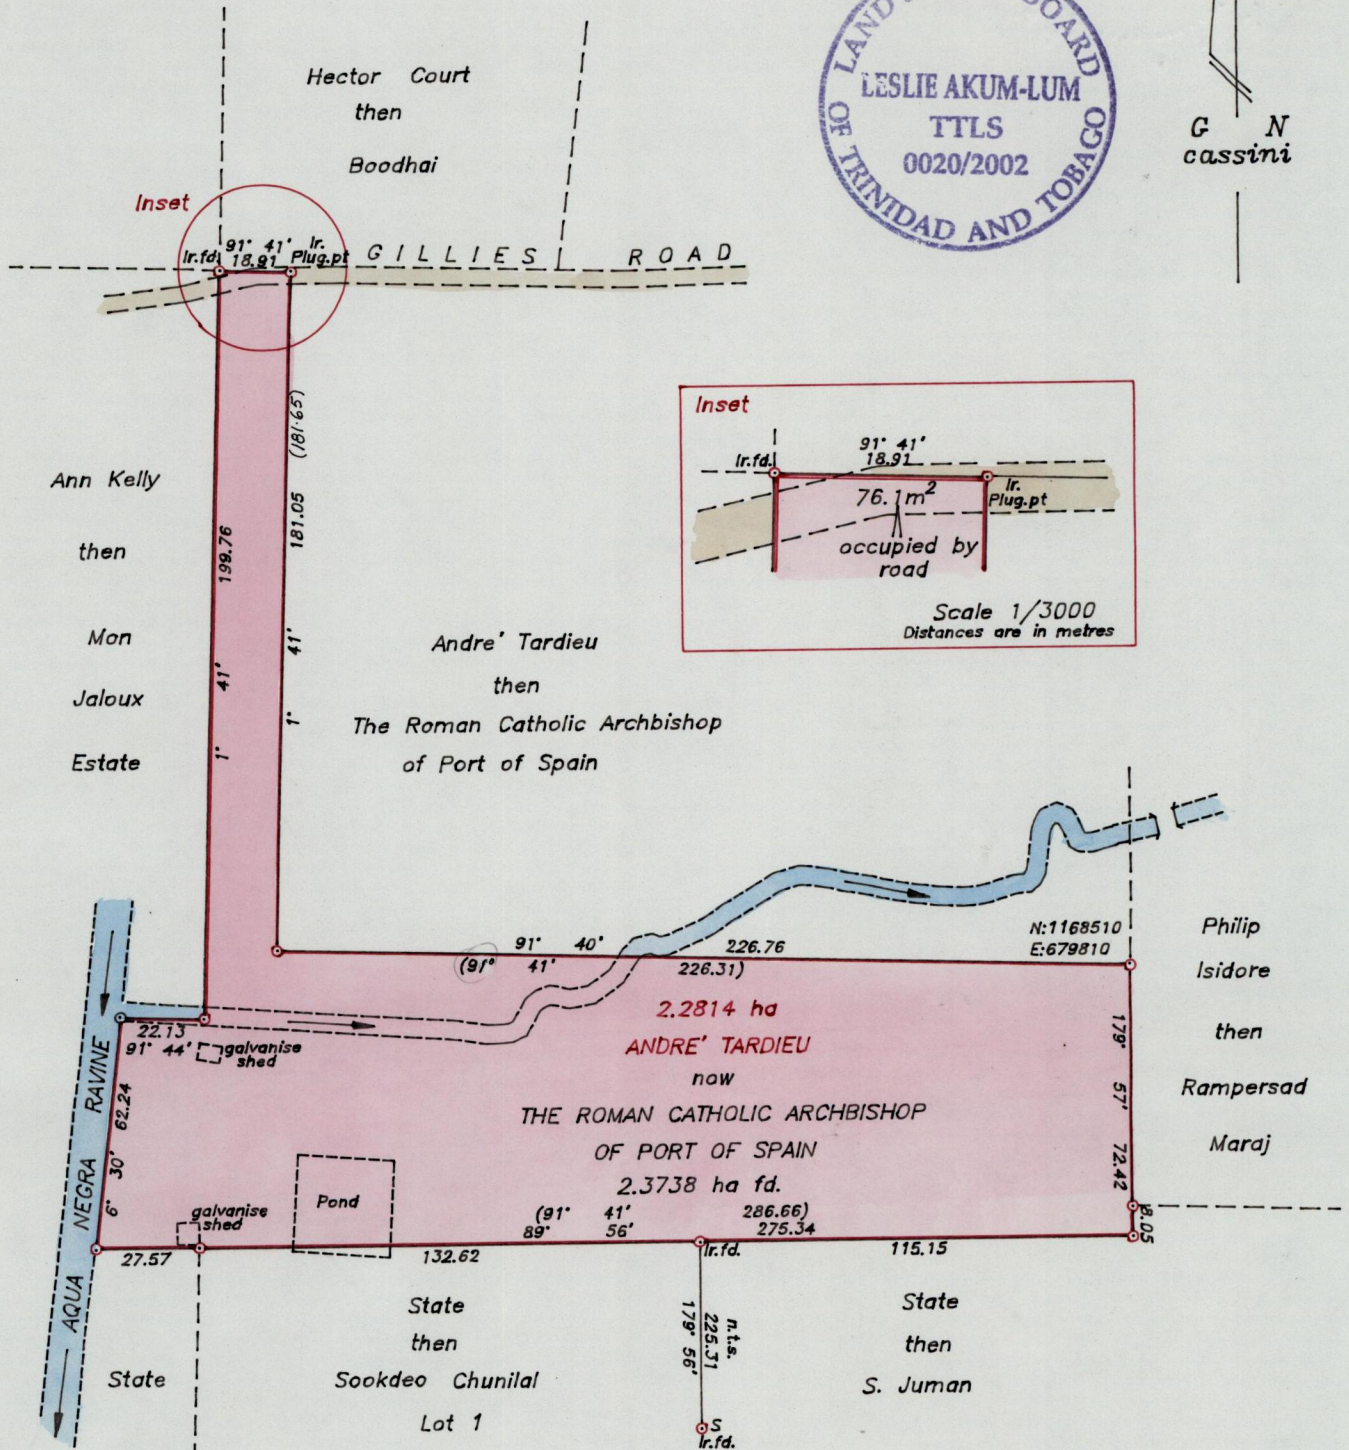

See Plan Bk 76:17
See Plan EC. 184
See Bk 1089:91

Coordinates scaled from 1/10000 sheet.

SCALE 1/2000

Distances are in metres

Approved
[Signature]
Director of Surveys
2002.8.5

○ Denotes Ir.pt. except where otherwise stated
Note: To obtain compass bearings add 3 minutes.

PLAN of a Parcel of land coloured pink in the Ward of Cunupia

Containing two point three seven three eight hectares

Surveyed by me with due authority in April 2002 for His Grace The Roman Catholic Archbishop of Port of Spain

In accordance with regulation 25 (1) of the Land Surveyors' Regulation 1998, I certify that this plan is correct.

Checked by *[Signature]*

Entered..... Trinidad & Tobago Land Surveyor *[Signature]* 28th June 2002

Volume 5/Justin/RcaGillies