


R.P.O. Vol. 108  
C.T. Vol. 922

Vol AA 26

Process # 66084


Fol. 495  
Fol. 155  
fol. 255

Ward of Siparia  
County of St. Patrick  
Cadastral Sheet G.13.G.63F  
1/d 3/b

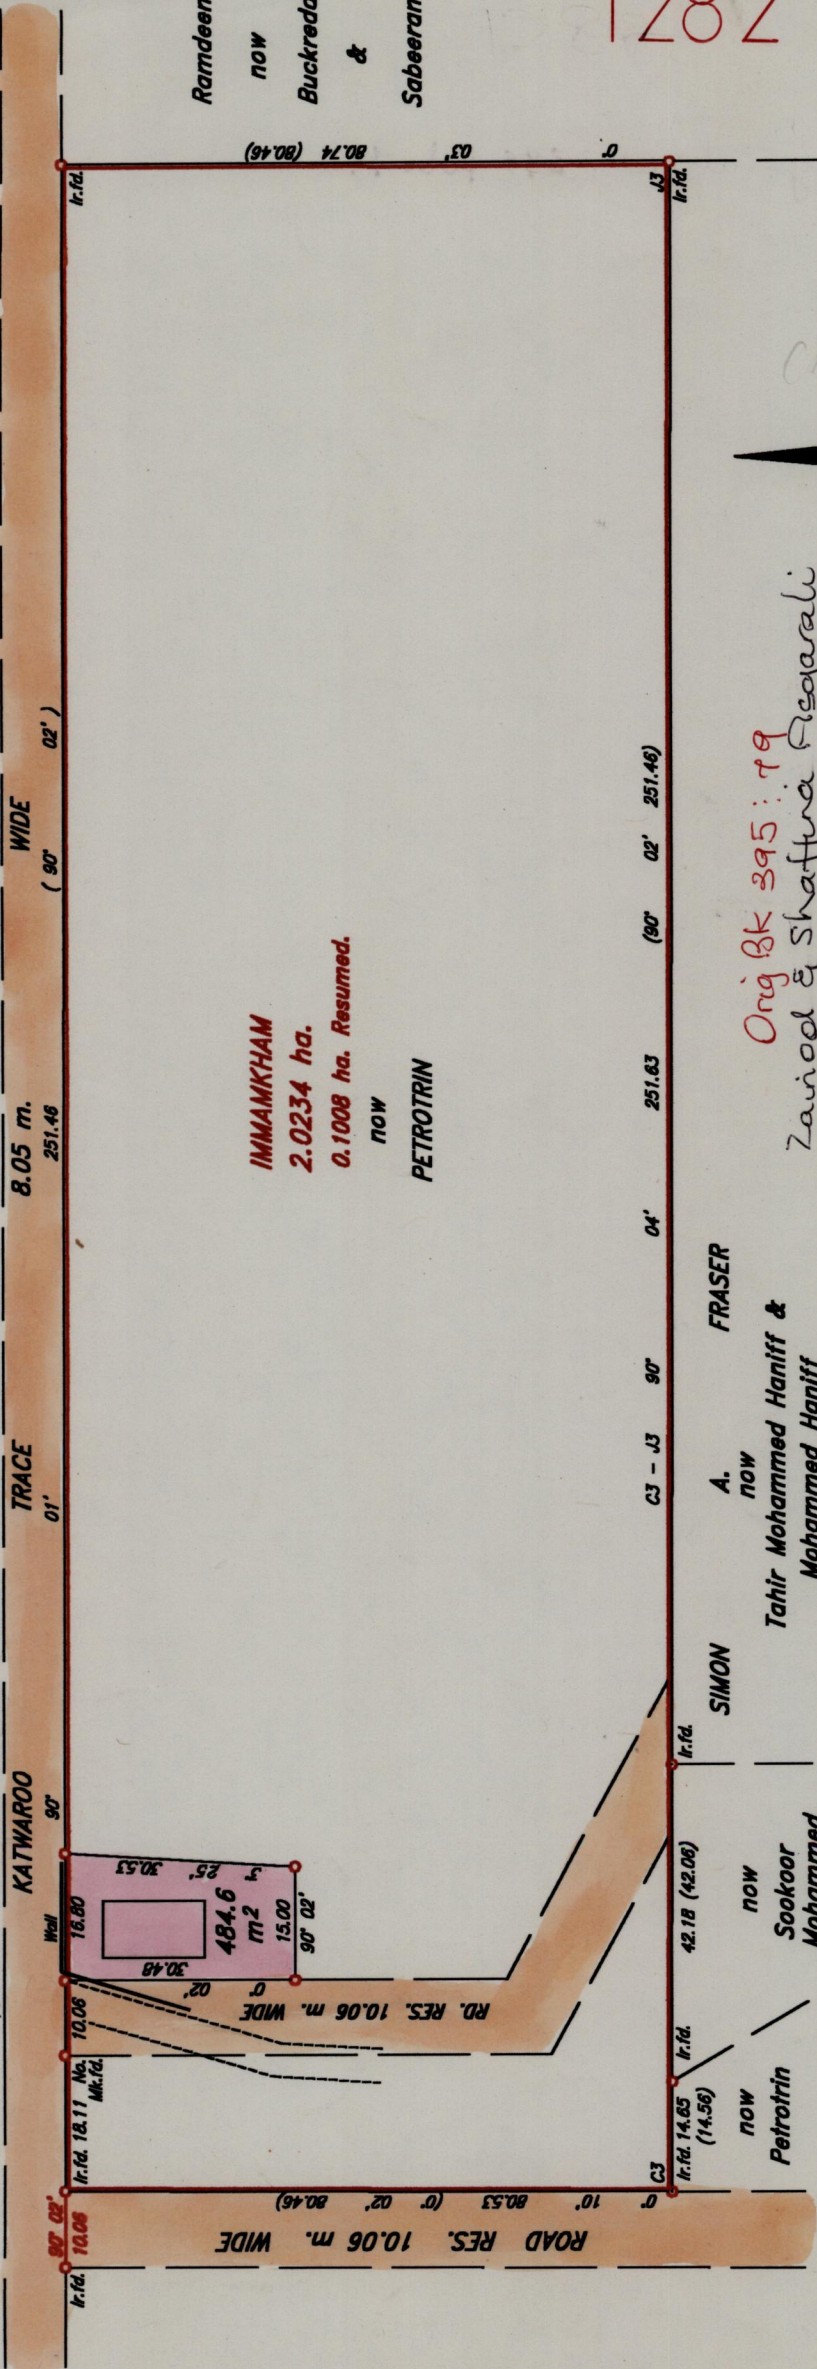

1282

110

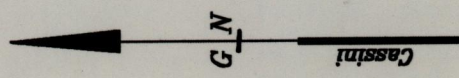

ck.  
Orig BK 395:79  
Zairod & Shaffra Resgarali  
Zaimood

SCALE 1 : 1000

○ Denotes iron put, except otherwise stated.  
Distances are in metres  
minutes

PLAN of a Parcel of land coloured pink in the Ward of Siparia  
Containing four hundred and eighty four point six sq. metres.  
Surveyed by me, with due authority, in March 1998.  
I certify that I have complied with rule 76 under section 14(2)(d) of the  
Land Surveyors' Ordinance 1952, and that this plan is correct.

Approved  
*[Signature]*  
Director of surveys 24.10.98

Checked by *[Signature]* 24.10.98  
Entered *[Signature]* 24.10.98  
Land Surveyor, Trinidad and Tobago. *[Signature]* 1998

(MIS 2-05-2013)  
*[Signature]*