

Process ID# 66103

R.P.O Vol. 125 Fol. 667

C.T. Vol. 3584 Fol. 219

Refs: W&H S.O No. 26/1954

L&S Bk. 1005 Fol. 114

Vol. 4398 fol. 49

1282

Cadastral Sheet G17B,


73A

Ward of Siparia

2/a

County of St. Patrick

115

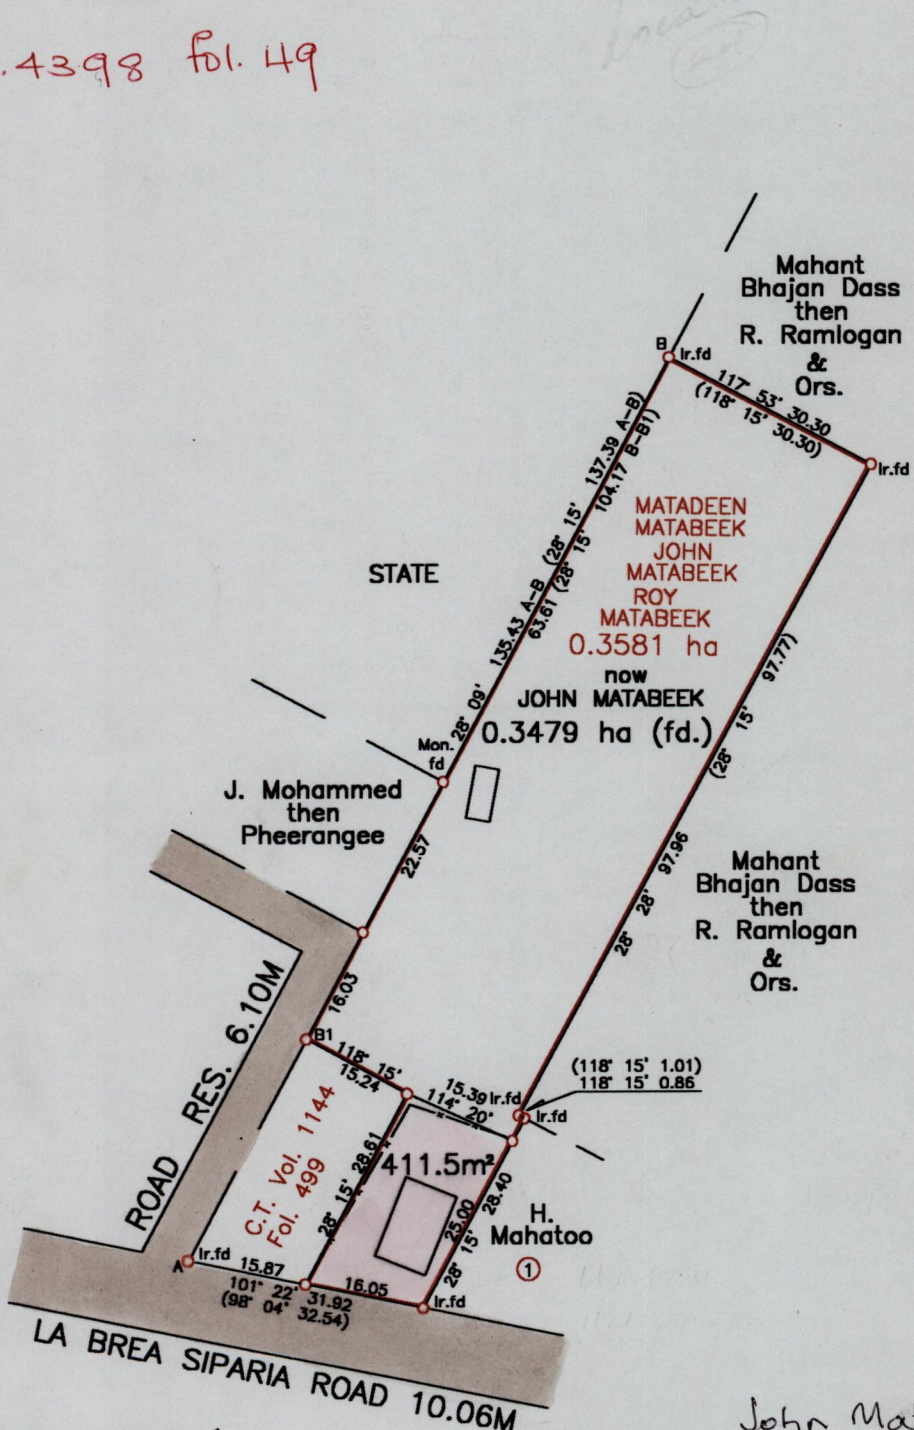

John Matabeek

Approved.....
Director of Surveys

o Denotes Iron put except otherwise stated
 Bearings are Cassini Grid based on Solar Observations
 Plan of a Parcel of land coloured pink in the Ward of Siparia
 Containing four one one point five square metres
 Surveyed by me with due authority, on June 10th 2000
 In accordance with Rule 25 (1) of the Land Surveyors' Regulations 1998,
 I certify that this plan is correct.

SCALE 1/1000
Distances are in Metres

Checked by M.I. 15/12/02 Rawle Derrick

Entered 73A @ 905 Trinidad & Tobago Land Surveyor November 07, 2001

J. P. ... Path=C:\Sask\Proj\J.Matabeek
05-06-13

