


1282


116

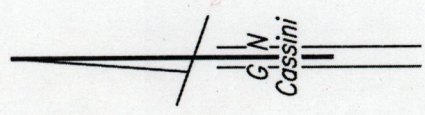

Cadastral Sheet D.4.N. 34 B / 2/c
Ward of Cunupia
County of Caroni
Vide: Bk. 988 Fol. 51

R.P.O. Vol. 26
C.T. Vol. 1727

Vol. 4475
Process # 66105
Fol. 27

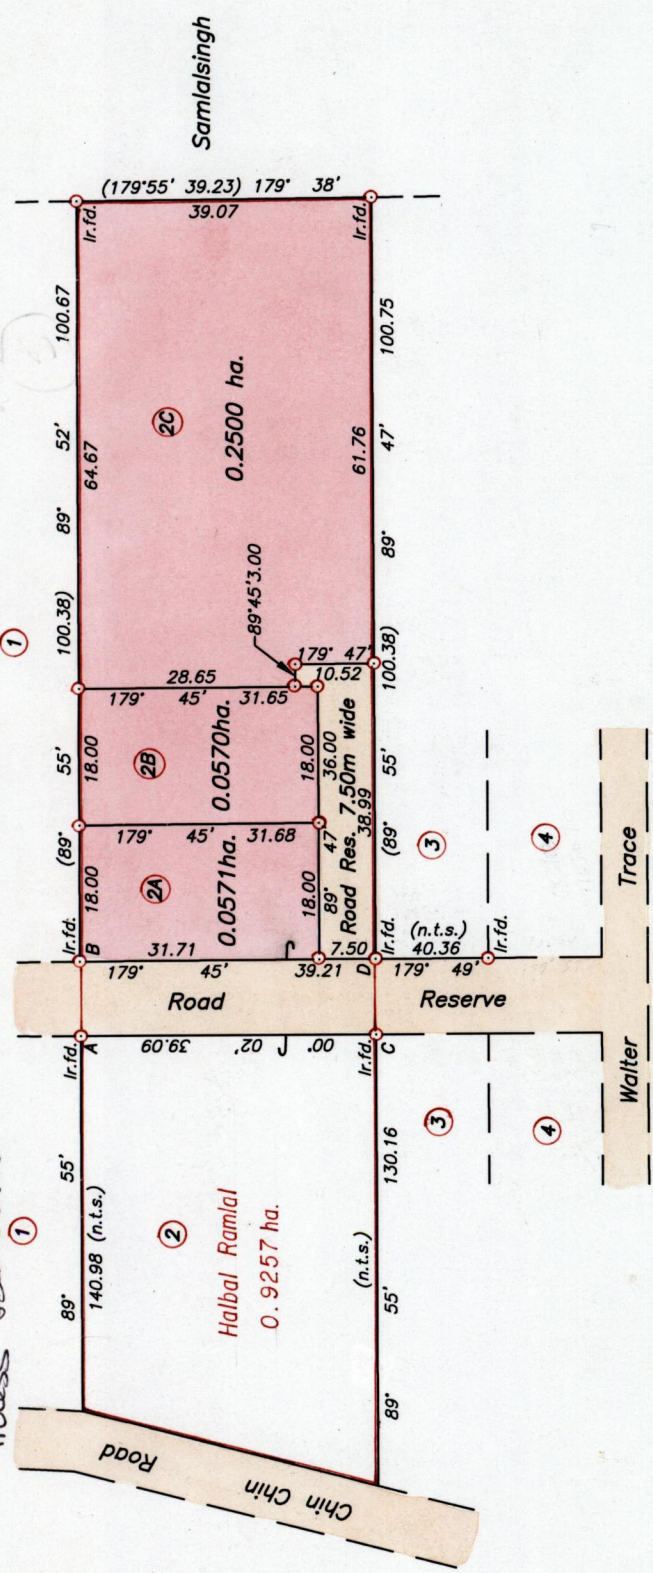

B - E. 683961
N. 1165190

A - B	89° 13'	9.94
C - D	89° 53'	10.14

SCALE 1:1000
Distances are in Metres

Approved: *[Signature]*
Director of Surveys 2003.3.24

○ Denotes Iron put except otherwise stated
Bearings are based on solar observations

Plan of 3 Parcels of Land coloured pink in the Ward of Cunupia
Containing together zero point three six four one hectares
Surveyed by me, with due authority, in May 1st. 2001

I certify that this plan is correct, in accordance with Regulation 25 (1) of the
Land Surveyors' Regulations 1998.

Checked by: *[Signature]*
24/5/03

Entered: 24.5.03 Trinidad & Tobago Land Surveyor ... 20.02

116

1282

ebc/12e1

-4 JUN 2002
Lands and
Surveys
Division

Lot 2A Vol. 4475 fol. 33 Meera Samaroo

Lot 2B Vol. 4475 fol. 43 Molly Rampersad.

Lot 2C Vol. 4475 fol. 53 Dharraj Ramlal