

No 18997

Process ID# 66107

R.P.O. Vol. 83

Fol. 317

C.T. Vol. 991

Fol. 297

Ward of Siparia.


County of St. Patrick.

Cadastral Sheet G.13. J. <sup>63F</sup> 4A

Vol. 4439

Fol. 189

G N  
Cassini

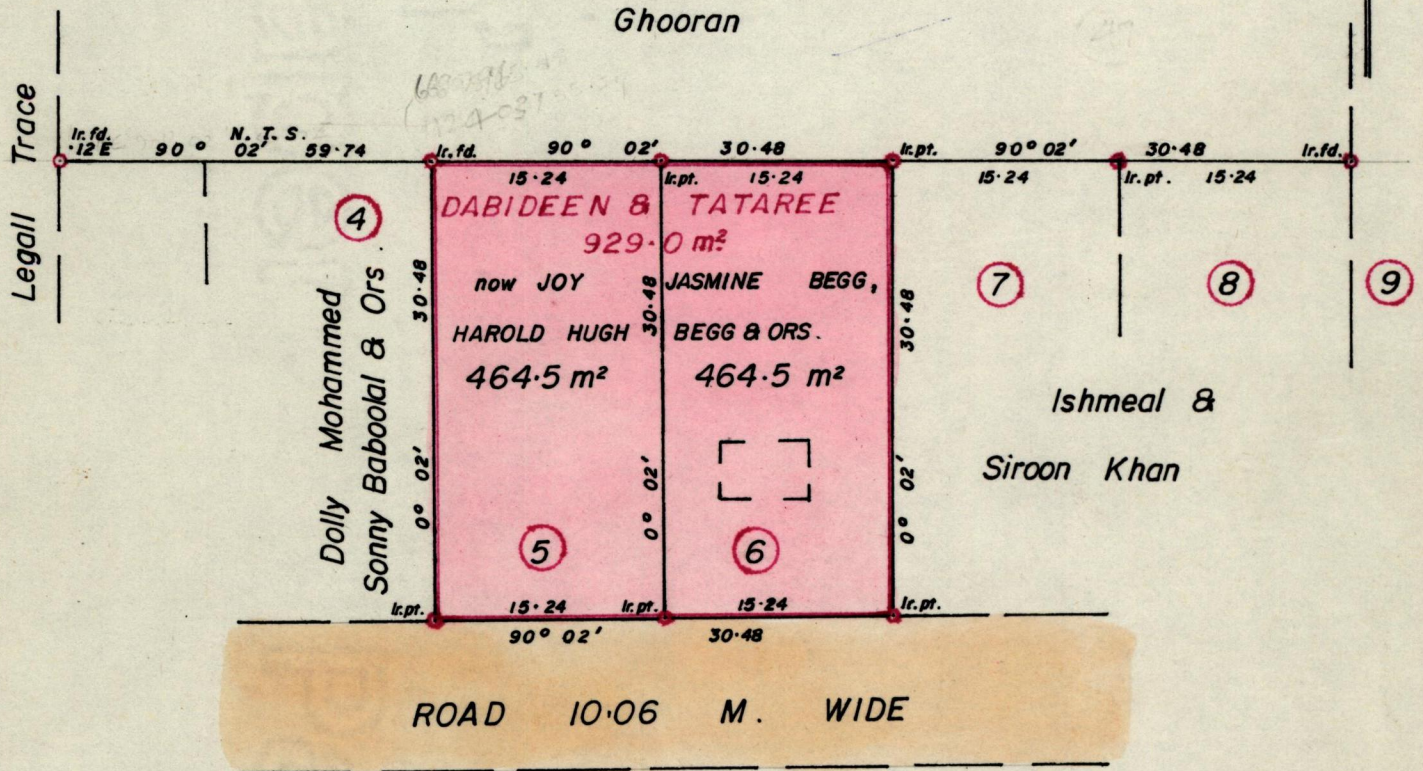

Approved

*Alwyn Thind*  
 Director of Surveys  
 87.06.29

SCALE 1 : 500.

Note: To obtain compass bearings ~~add~~/subtract 2 minutes Distances are in metres.

PLAN of 2 Parcelsof land coloured pink in the Ward of Siparia.

Containing together nine hundred and twenty nine sq. metres .

Surveyed by me, with due authority, in January 1987

I certify that I have complied with rule 76 under section 14(2)(d) of the Land Surveyors' Ordinance 1952, and that this plan is correct.

Checked by *A. 87-6-26*

*G. Allieharan*

Entered *63F DA 2/03*

Land Surveyor, Trinidad *10/2/1987*

Entered: *Belmonte*

Original Survey Bk 818 fol. 199

Lot 5

2066 Vol. 4439 fol. 191 Ray Collymore & Newton Katerson

