


Cadastral Sheet G. 20 H. 74C
3/a & 3/b
Ward of Moruga
County of Victoria

Orig Vide Bk. 317 Fol. 123
Bk. 859 Fol. 89

R.P.O. Vol. 14
C.T. Vol. 555
4245
85 Fol.
45 Fol.
203
Process ID# 65913

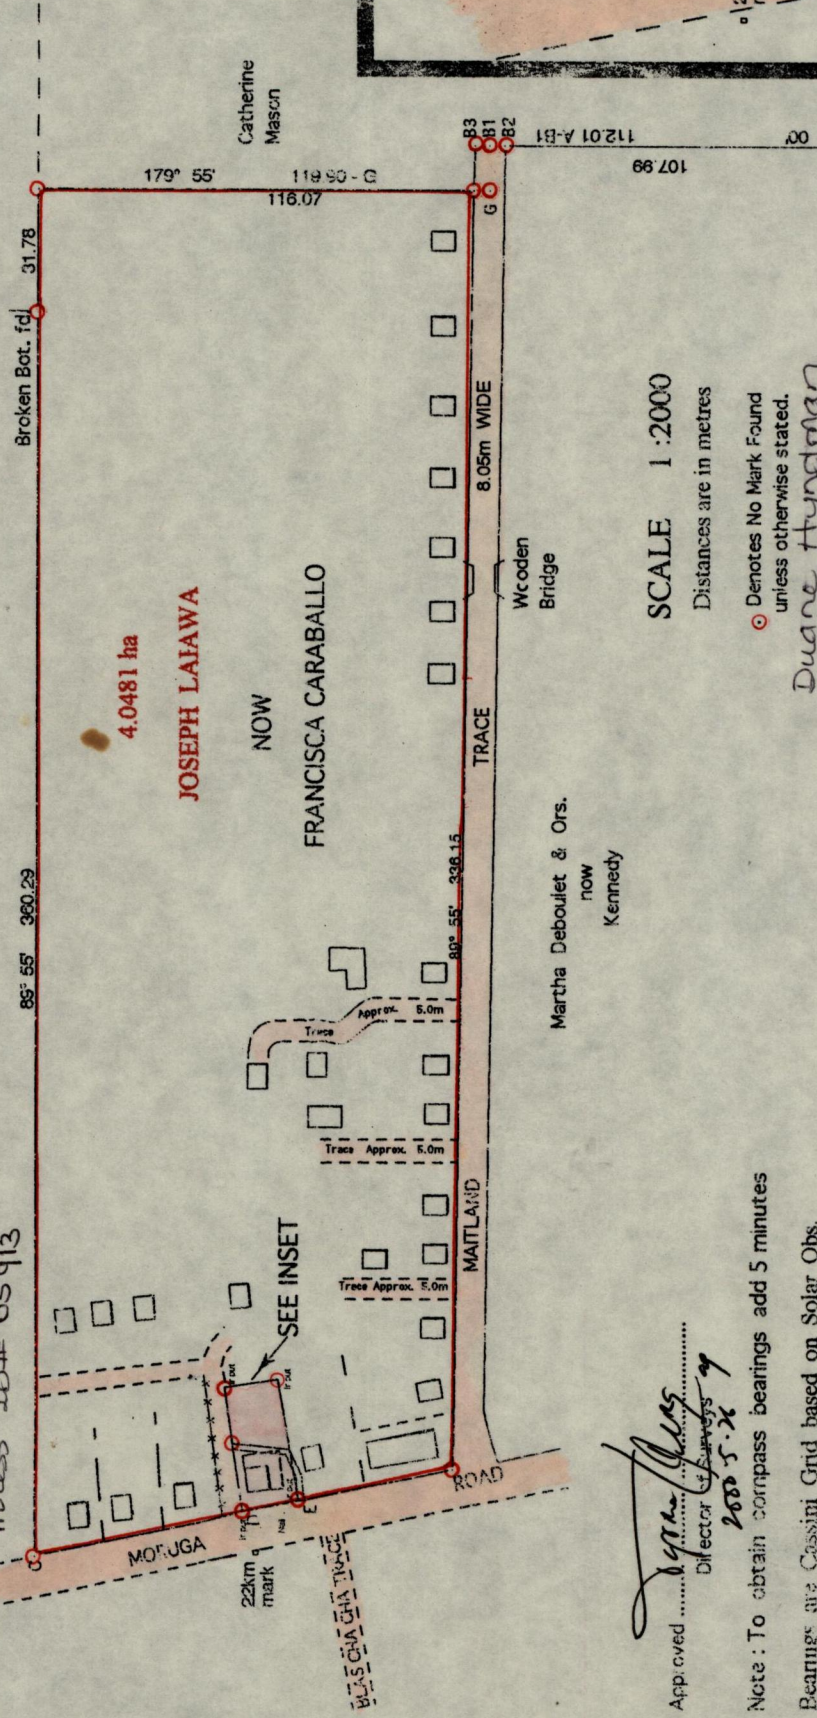

SCALE 1:2000
Distances are in metres

Denotes No Mark Found unless otherwise stated.
Duane Hyndman

R2 - B3	00° 00'	8.05
G - B1	89° 55'	40.23 (N.T.S.)
Nail - E	139° 12'	4.40
Nail - D	355° 12'	11.36
Nail - C	357° 39'	63.32


Approved
Director of Surveys
2000 5.26

Note: To obtain compass bearings add 5 minutes
Bearings are Cassini Grid based on Solar Obs.

PLAN of a Parcel of land coloured pink in the Ward of Moruga containing four hundred and eighty point zero square metres surveyed by me, with due authority, in March 1998. I certify that I have complied with rule 76 under section 14 (2) (d) of the Land Surveyors' Ordinance 1952, and that this plan is correct.

Checked by
W. St. ...

Entered on 14e 7/03
Land Surveyor, Trinidad & Tobago 1st November 1998

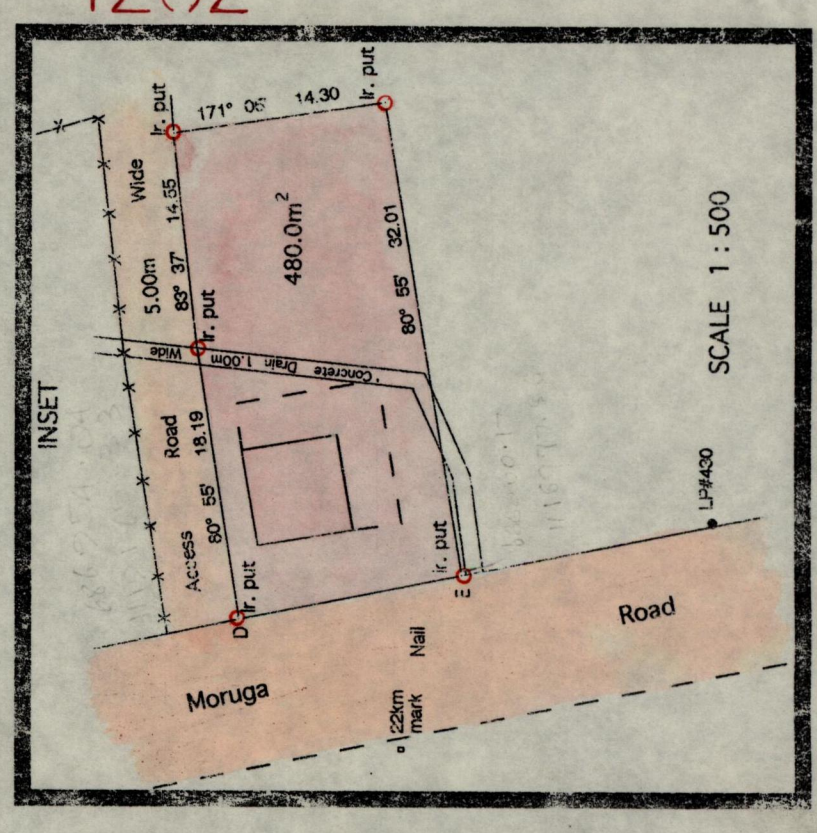

SCALE 1:500