

R.P.O. Vol. 950 Fol. 285

C.T. Vol. 2524 Fol. 99

V81 4453 fol 267

Process Sub# 65918

Ward of Siparia

County of St. Patrick

Cadastral Sheet (G.13.M. & G. 12 P.) 63.E. 4/c

Sietagee Seesaran & Sukdeo Seesaran


2

James Esau

3

Kenrick Allard

4

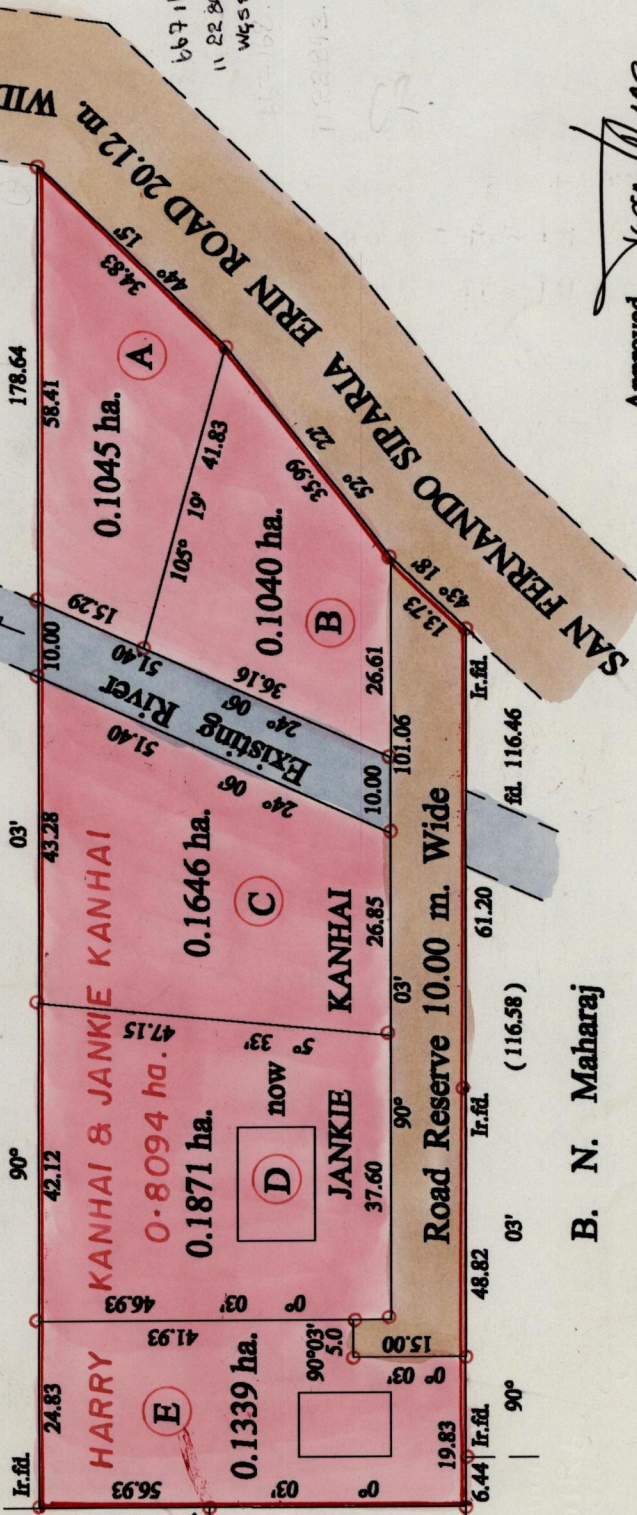


667168.415  
11 22 843.85.  
WGS 84

GN

CASSINI

Approved *[Signature]*  
Director of Surveys  
25/12/08 '19

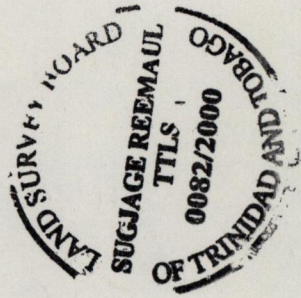

SCALE : 1:1000

Vide Bk. 991 fol. 49

Denotes Iron put except stated otherwise.

Note: Bearings are cassini grid based on solar observations Distances are in metres  
PLAN of 5 Parcels of land coloured pink in the Ward of Siparia  
Containing together zero point six nine four one hectare  
Surveyed by me, with due authority, in December 2000  
In accordance with Rule 25 (1) of the Land Surveyors Regulations 1998,  
I certify that this plan is correct.

B. N. Maharaj

Checked by M.M. 07/08/02 ..... *[Signature]* Freeman.....

Entered on 63E 20 7/03 Trinidad & Tobago Land Surveyor 35th December, 2000

CMIS 29-05-2003  
*[Signature]*

Lst A - vol 4453 fol 273 - Ranjit Kanhai

Lst B - vol 4453 fol 281 - Ranjit Kanhai

Lst C - vol 4453 fol 305 - Thakur Kanhai & Leelaute Kanhai

Lst D - vol 4453 fol 289 - Dootmatie Maharaj & Ors.

Lst E - vol 4453 fol 297 - Chitram Kanhai & Ors.

-4 MAR 2002  
Lands and  
Surveys  
Division

08/11/21