


No 22028

Process *DA 66171*

R.P.O. Vol. Fol.  
C.T. Vol. 3250 Fol. 291  
Vol. 4165 Fol. 363  
*BK. 1114 FOL. 207*

Ward of *Diego Martin.*  
County of *St. George.* 13A  
Cadastral Sheet A.15. F. 4/b

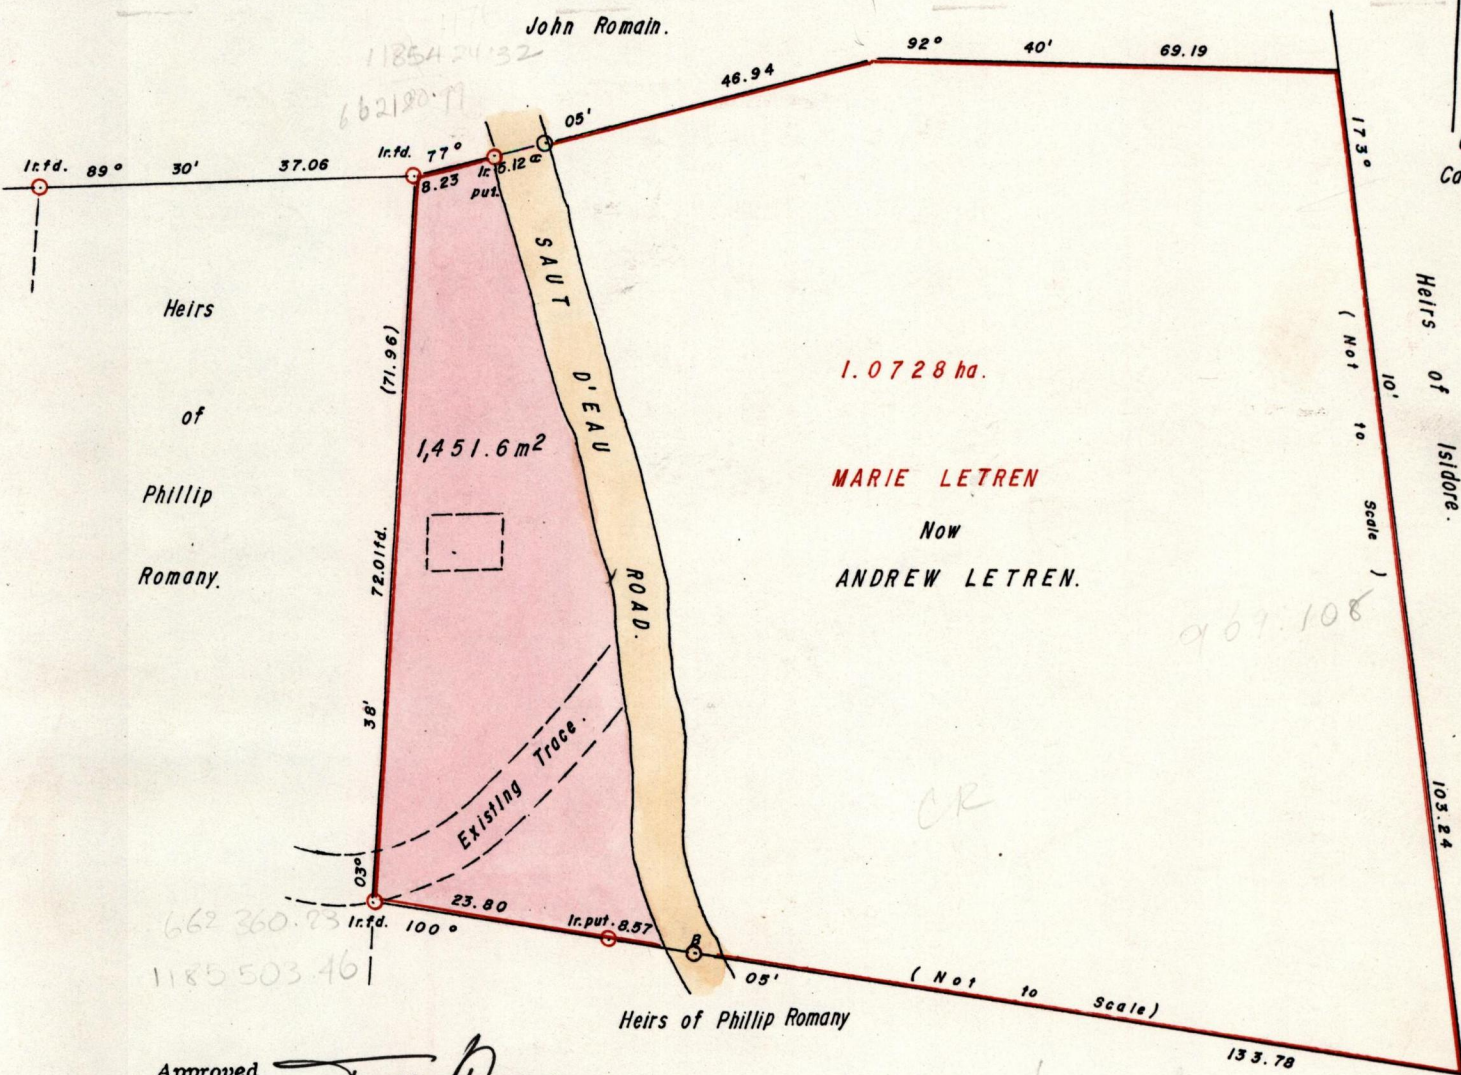

Approved *[Signature]*  
Director of Surveys  
98-07-30

*Origin BK 1114: 207 See BK 1149*

Bearings are based on Solar Obs. (Cassini Grid.)

SCALE 1/750 Felix Letren  
minutes Distances are in metres.

Note: To obtain compass bearings add/subtract

PLAN of a Parcel of land coloured pink in the Ward of Diego Martin.  
Containing one thousand, four hundred and fifty one point six square metres.

Surveyed by me, with due authority, in August, 1997

I certify that I have complied with rule 76 under section 14(2)(d) of the Land Surveyors' Ordinance 1952, and that this plan is correct.

Checked by *[Signature]* 14-9-98 *[Signature]*

Entered 13A 10/03 Land Surveyor, Trinidad 15<sup>th</sup> July 1998



BEI

Original See Bk: 1114: 207

B

	3.05	81.71	3.05
	2.32	80.67	2.86
	0.91	71.93	4.27
	2.74	60.96	2.44
	3.66	45.72	1.52
	2.74	30.48	2.44
	.91	15.24	4.27
	0.3	0	4.88
		$\alpha$	169° 55'

SAUT D EAU ROAD.

1196 Vol 2/257