

No 2225

Process ID# 66177

R.P.O. Vol. 149

C.T. Vol. 934

Vol. 3990

Fol. 183

Fol. 461


Fol. 265

Mohan Sackwantee & Ors. 61° 29' 29-35

Ward of Siparia
County of St. Patrick
Cadastral Sheet G. 17. A. 73A/29

Pooran & Lutchmin

Sagrarsingh & Ramkissoon

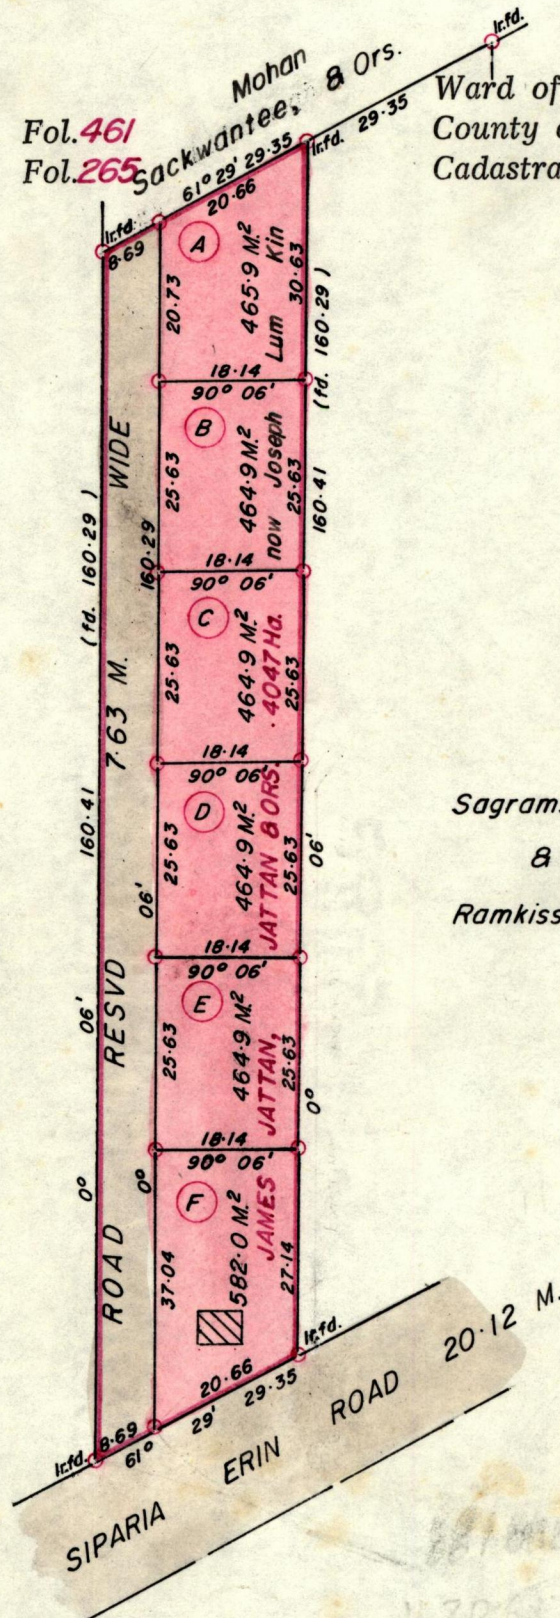

Approved

K.B. Joseph
Director of Surveys
85.8.28

○ Denote Iron put except stated

SCALE 1:1000

Note: To obtain compass bearings add/subtract 6 minutes Distances are in metres

PLAN of 6 Parcelsof land coloured pink in the Ward of Siparia
Containing together two thousand nine hundred and seven point five metres sq.
Surveyed by me, with due authority, in March 1984

I certify that I have complied with rule 76 under section 14(2)(d) of the
Land Surveyors' Ordinance 1952, and that this plan is correct.

Checked by *H. 85.8.28*

S. Alliecharan

Entered 73A PC 9/03

Land Surveyor, Trinidad 10/4/1984

A

B

C

D

F

E Vol. 3990 fol. 187 Martin Lum Kin