

B N<sup>o</sup> 4171

Process ID# 66189

R.P.O. Vol.

Fol.

Ward of Tacarigua

C.T. Vol. 1874

Fol. 385


County of St. George

Vol. 4215

Fol. 287

Cadastral Sheet (B.24.A)  $\frac{24B}{1/a}$

Vide Bk. 1012 Fol. 171

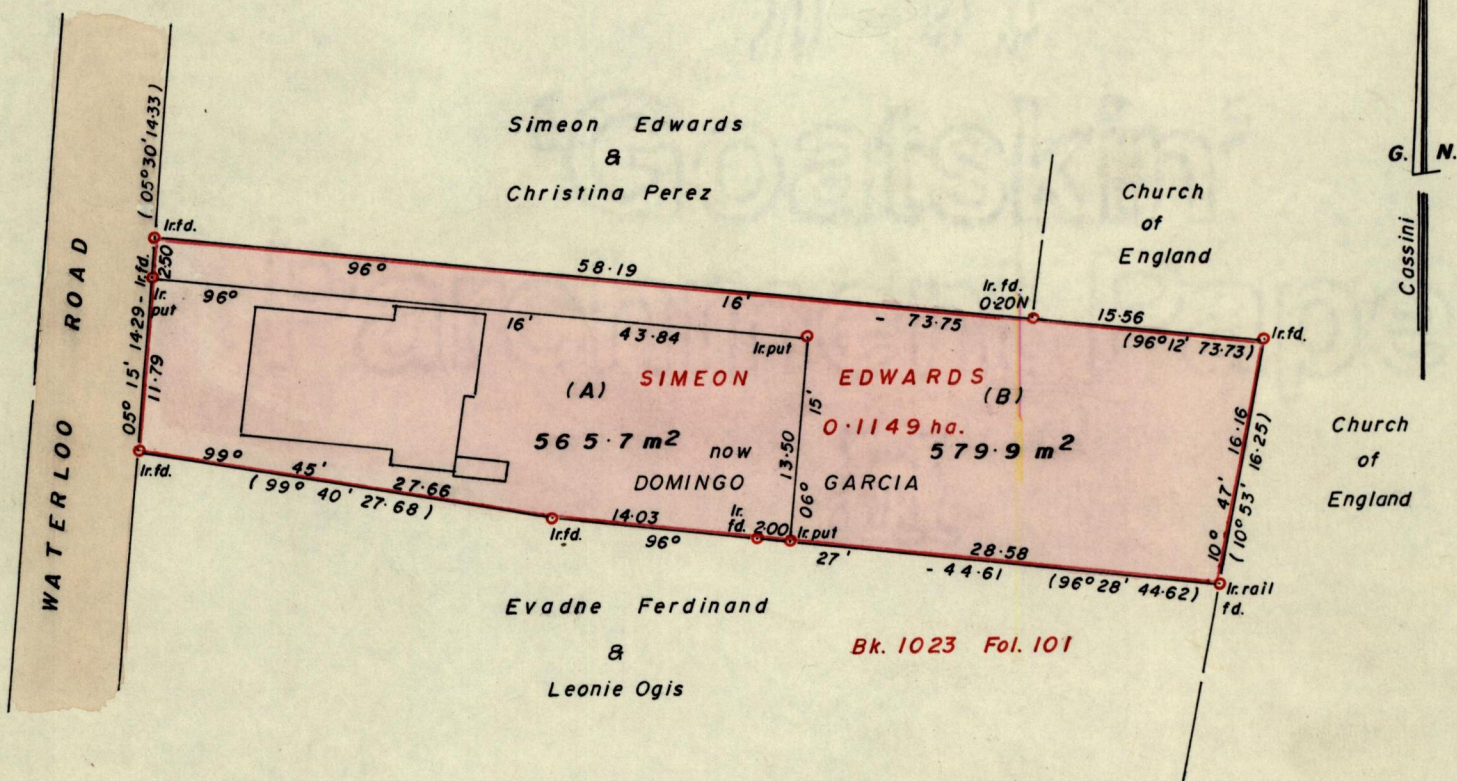

Approved

*[Signature]*  
 Director of Surveys  
 99.8.3

SCALE 1:500

Note: To obtain compass bearings add/subtract 07 minutes Distances are in metres

PLAN of  $2$  Parcels of land coloured pink in the Ward of Tacarigua  
 Containing One thousand one hundred and forty five point six square metres  
 Surveyed by me, with due authority, in March 1998

I certify that I have complied with rule 76 under section 14(2)(d) of the Land Surveyors' Ordinance, 1952, and that this plan is correct.

Checked by *[Signature]* 29.07.19.

Entered *[Signature]* 10/03 ..... Land Surveyor, Trinidad ..... *[Signature]* 3rd April 19.9.8  
 and Tobago

Original Survey BK. 1012 fol. 171

lot B - Vol 4215 fol 291 - Edward Garcia



1249/165