


Ward of Tacarigua
County of St. George
Cadastral Sheet 24A; B.23.A.
1/c

R.P.O. Vol. 598
C.T. Vol. 4273
Fol. 595
Fol. 217


Vol. 4454
Fol. 107

Process ID # 65951

St. Augustine

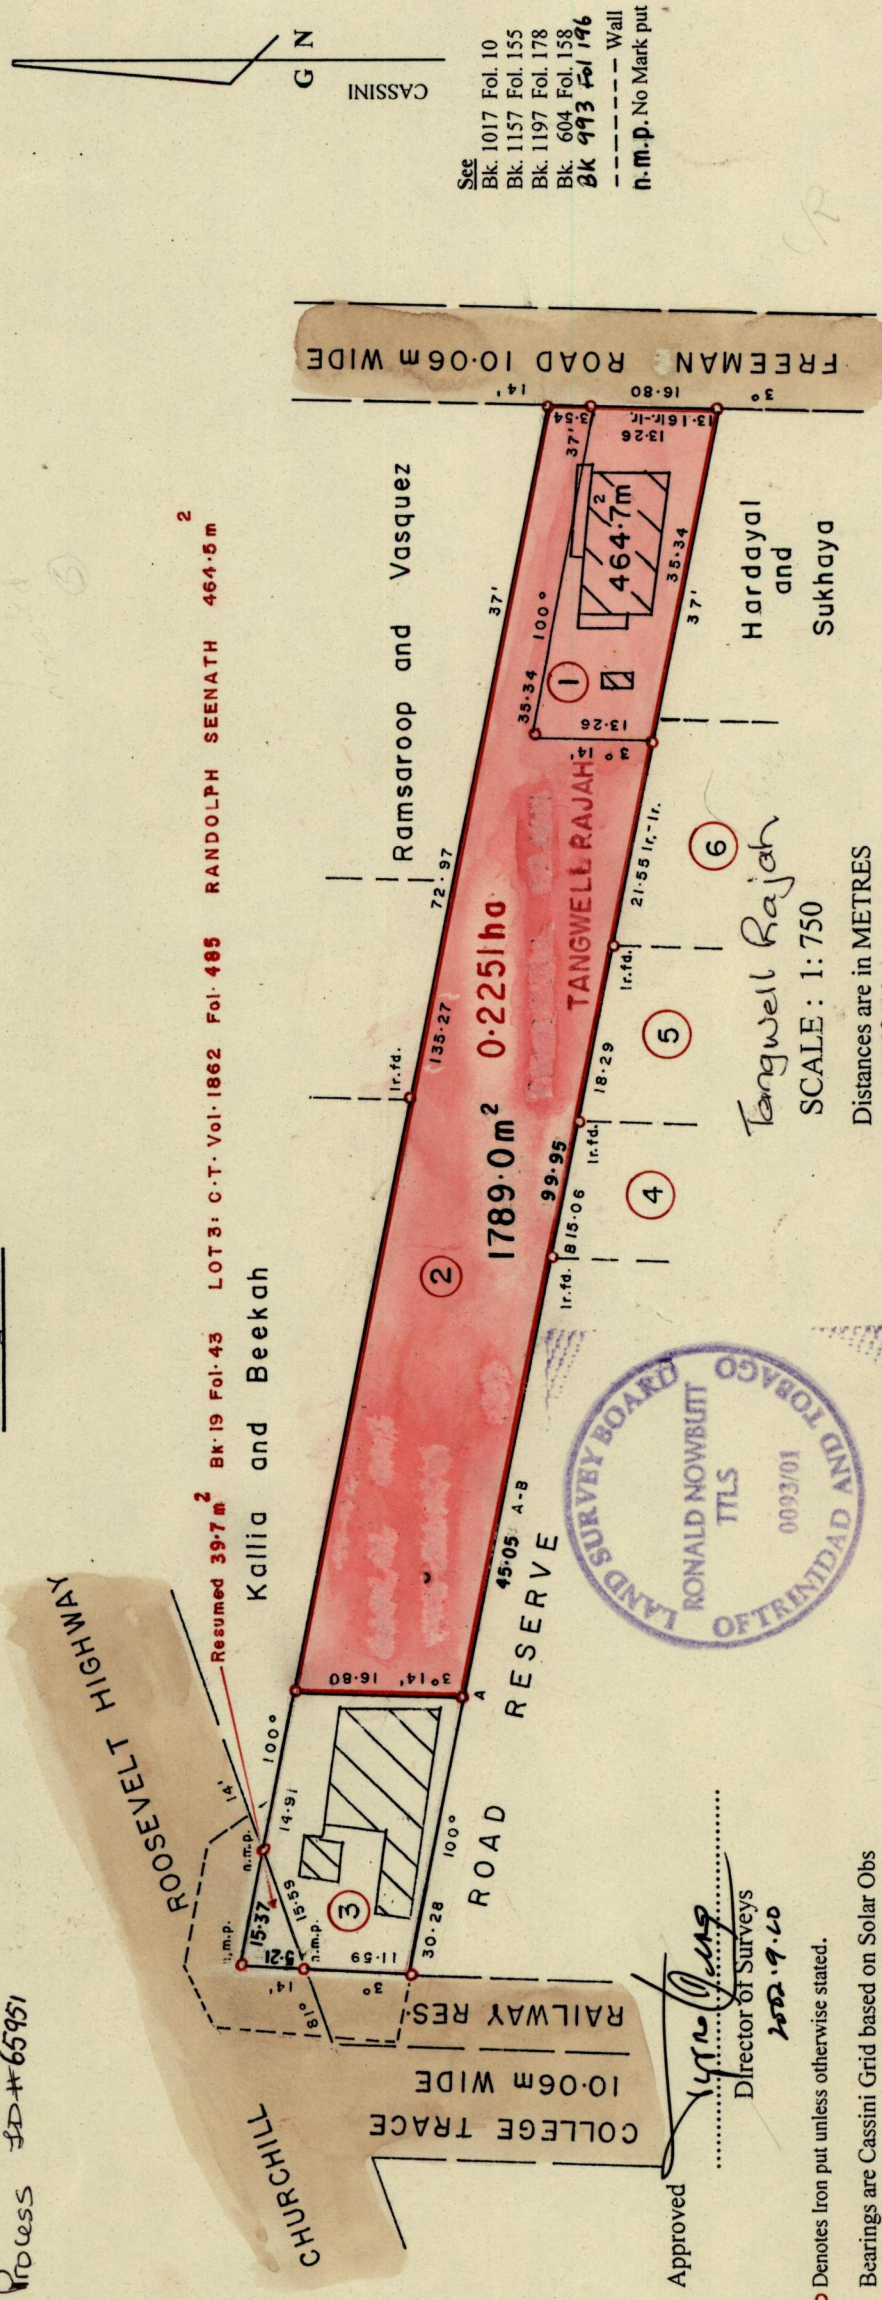

See
Bk. 1017 Fol. 10
Bk. 1157 Fol. 155
Bk. 1197 Fol. 178
Bk. 604 Fol. 158
Bk. 993 Fol. 196
n.m.p. No Mark put

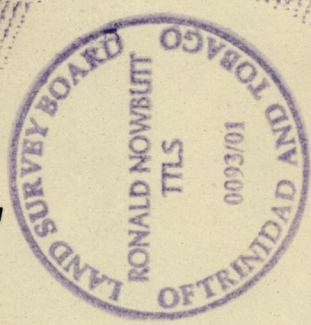

Approved
[Signature]
Director of Surveys
2002.9.20

Tangwell Rajah
SCALE: 1:750

Distances are in METRES
R. 675274
N. 1176147

PLAN of 2 Parcels of land coloured pink in the Ward of Tacarigua
Containing together two thousand two hundred and fifty three point seven square metres (2253.7m²)
Surveyed by me, with due authority, in July 2001

In accordance with Reg.25 (1) of the Land Surveyors' Regulations 1998, I certify that this plan is correct.

Checked by *M.M. 16/08/02*
Entered on *24/10/02* 910.3
ENTERED: CMIS: *[Signature]*
Trinidad and Tobago Land Surveyor *[Signature]* 2001

Lot 1

Lot 2 Vol. 4454 fol. 115 Nyan Râjah

21 SEP 2001
Lands and
Surveys
Division