

Process ID#65961  
 R.P.O. Vol. 20 fol. 369

1282


160

Cadastral Sheet 34E, D. 9. N.  
 27c  
 Ward of Chaguanas

C.T. Vol. 3462 fol. 461  
 Vol 4265 Fol 83

County of Caroni  
 Vide Plan K.L. 6  
 S.O. 1108 / 05  
 Bk. 222 / 126  
 Bk. 225 / 185

now Jds. Robertson  
 now Soomaroom  
 TR. RES.

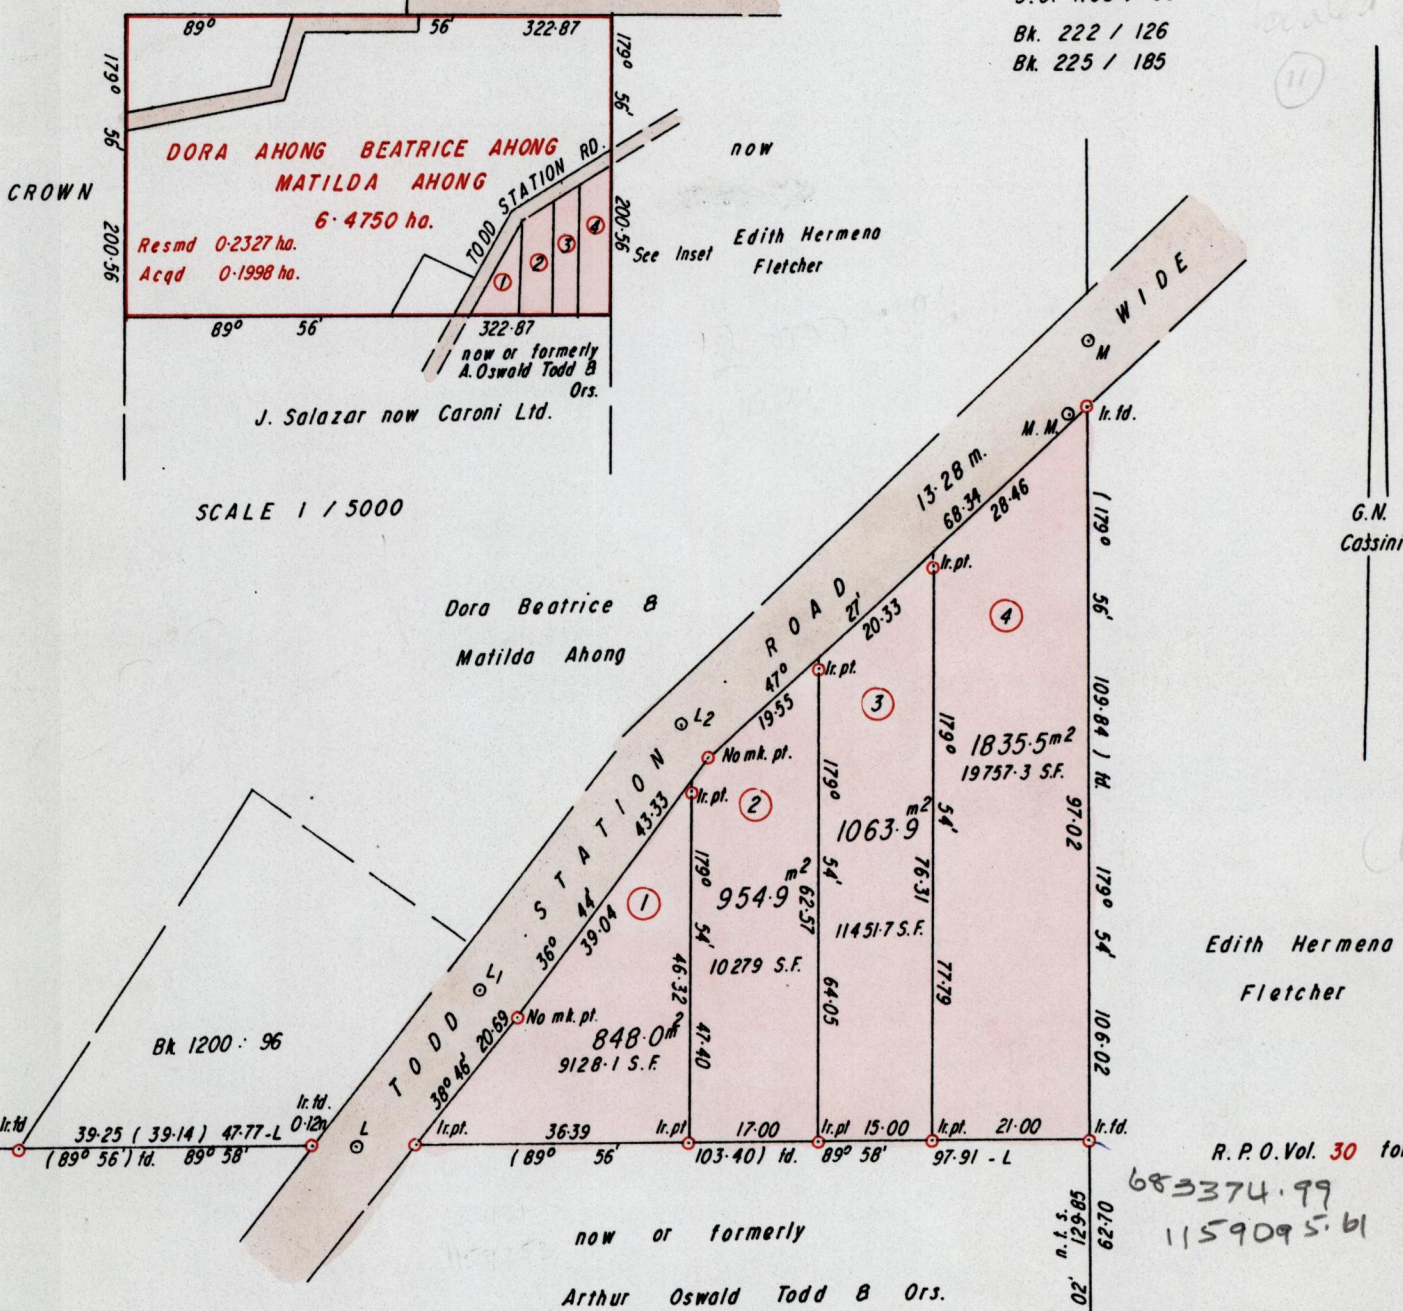

SCALE 1 / 5000

- Denotes Rd. Tra. Mkz. Q
- lr. td. - MM. 25° 12' 5-22
- L - L1 38° 46' 25-91
- L1 - L2 36° 44' 43-84
- L2 - M 47° 27' 75-04
- E. 683431
- N. 1159253



Approved *[Signature]*  
 Director of Surveys  
 99.12.23

Bearings are based on Solar Obs.

PLAN of 4 parcels of land coloured pink in the Ward of Chaguanas  
 Containing together four thousand seven hundred and two point three square metres  
 Surveyed by me with due authority in June 1999 for Eda Ahong

In accordance with Rule 25 (1) of the Land Surveyors' Regulations 1998, I certify that this plan is correct.

Checked by *[Signature]* 9/12/16  
 Ent 29/11/03. 6 34E  
 ENTERED: *[Signature]*

*Camille Fortune-Rollock* st  
 Trinidad & Tobago, Land Surveyor ... 1... December 1999...

R.P.O. Vol. 30 fol. 425  
 683374.99  
 1159095.61

INSET  
 Scale 1 / 1000  
 Distances are in metres  
 N. 683431  
 E. 1159253



Original BK. 225 fol. 185

Lot 1	Vol 4265	Fol 87	Rosa Debbie Francis
" 2	Vol 4463	Fol 13	Basil Cyrus
" 3	Vol. 4548	Fol. 119	Basil Cyrus.
" 4	Vol. 4623	Fol. 175	Trevor Badoo

