


Vol 4464 Fol 391


G.N.

Cassini

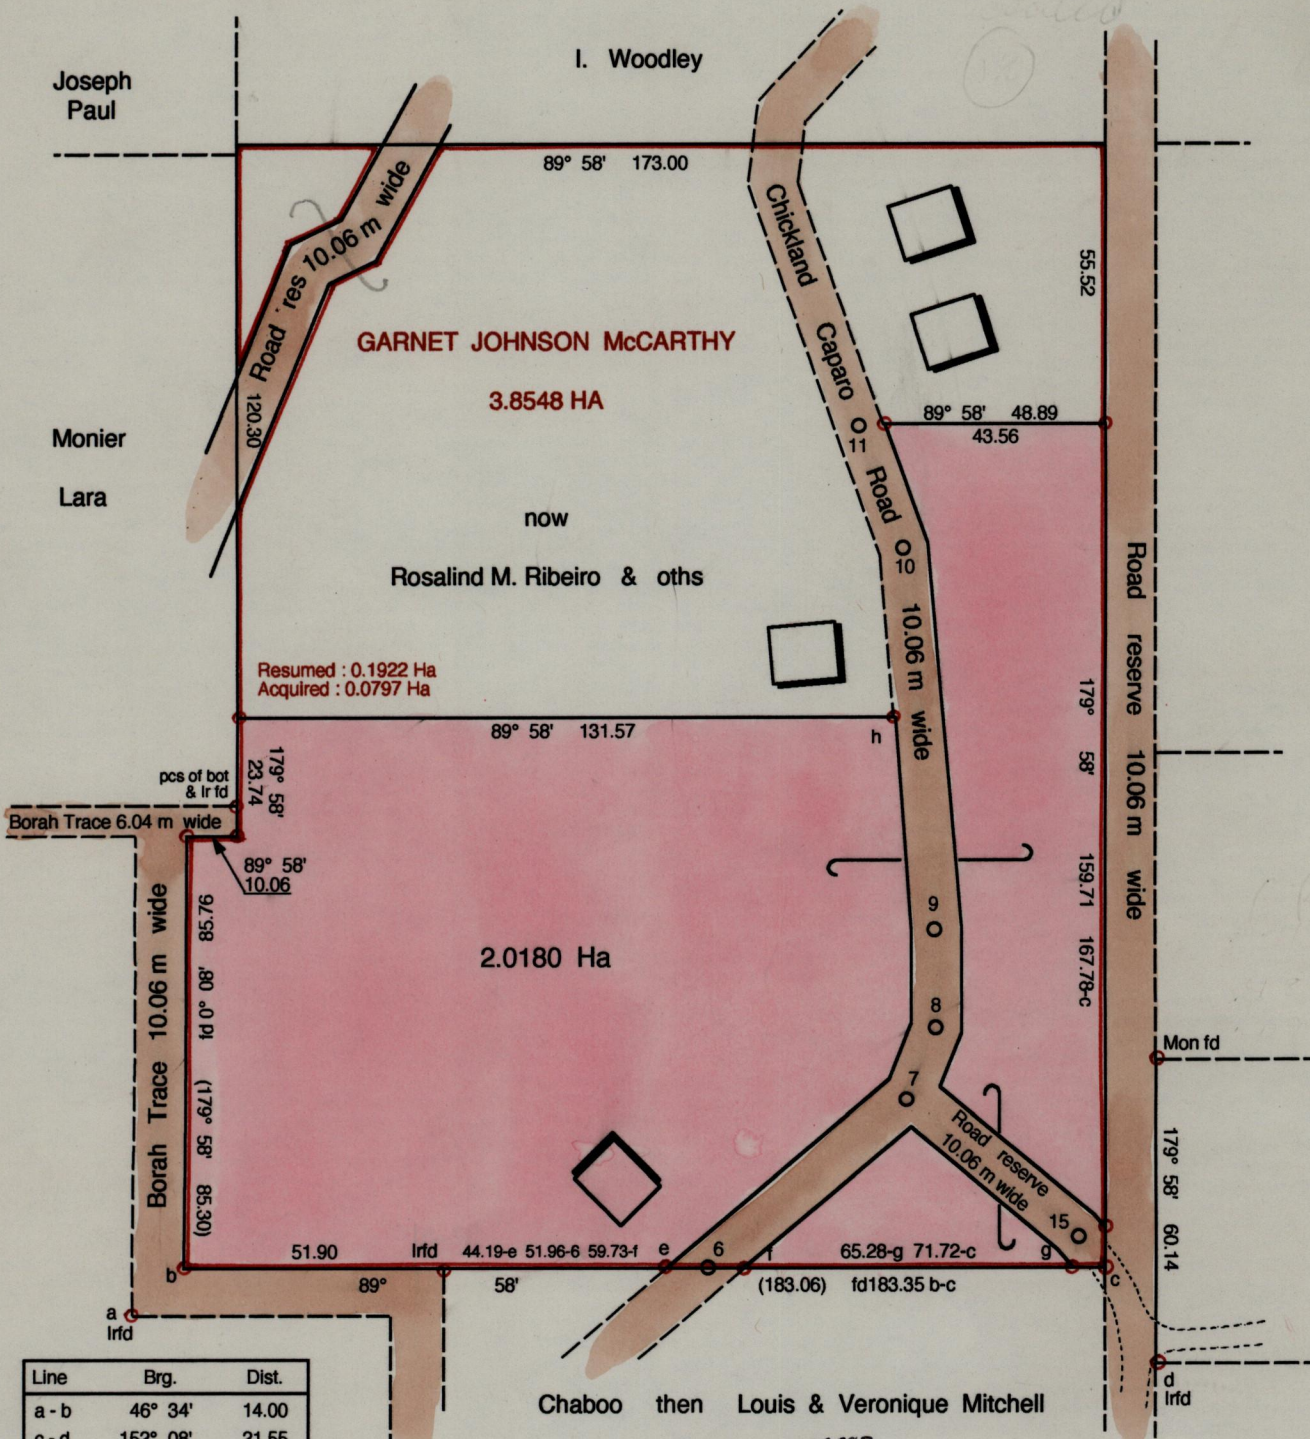

Line	Brg.	Dist.
a - b	46° 34'	14.00
c - d	152° 08'	21.55
6 - 7	49° 36'	53.64
7 - 8	21° 29'	14.01
8 - 9	0° 04'	19.76
9 - 10	354° 54'	75.54
10 - 11	340° 38'	26.50
7 - 15	129° 55'	42.88
15 - c	141° 23'	9.22
h - 10	2° 18'	33.30

Vide :
 Bk 222 / 166
 Plan MA 33
 Plan CF 75
 Bk 223 / 252

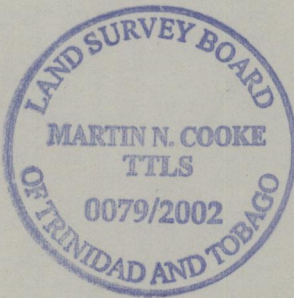

Rainoka Rajcoomarsingh
Francis Best and
Troy Singh
 Orig Bk 222: 166

Approved

 Director of Surveys
 2502-08-03

Bearings are Cassini Grid based on Solar Obs.
 ○ Denotes Iron Put unless otherwise stated
 ○ Denotes traverse point (NMpt)

SCALE 1 : 1500

Distances are in metres

PLAN of a Parcel of land coloured pink in the Ward of Chaguanas
 Containing two point zero one eight zero hectares
 Surveyed by me, with due authority, in April, 2000
 I hereby certify, that in accordance with Regulation 25 (1) of the Lands Surveyors Regulations of 1998,
 this plan is correct.

Checked by...
 Entered on 29/10/03 CE 34E...
 ENTERED: CMIS: ...

T. T. L. S. ...
 9th April 2002