



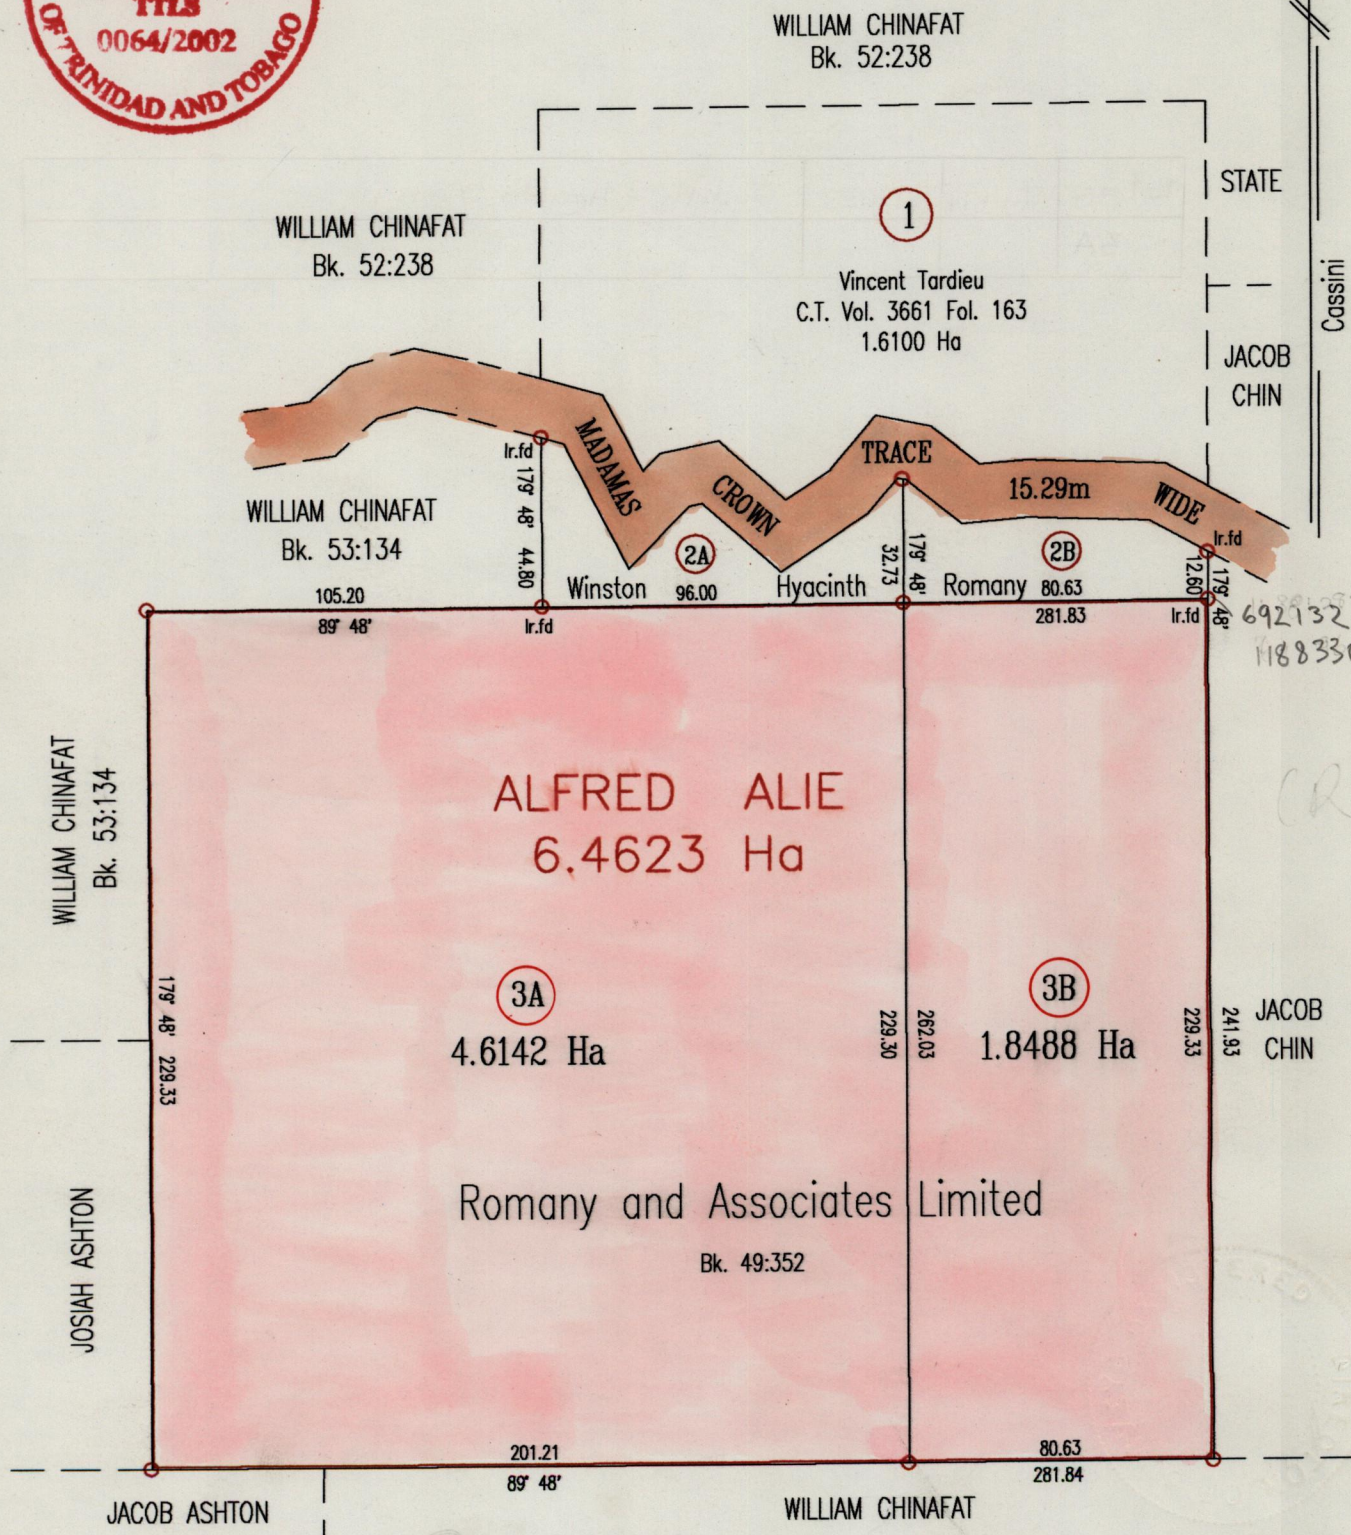

Process ID # 65967

located ①

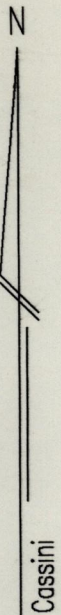

Approved Director of Surveys
2002.12.02

Judith & Hayden Morris
Judith & Hayden Morris
Note : Lots 2A & 3A to be Amalgamated
Lots 2B & 3B to be Amalgamated

Vide
Bk 1219:94
Bk 49:352

Bearings are Cassini Grid based on Solar Obs.

○ Denotes Iron Put unless otherwise stated
Plan of 2 Parcels of land coloured pink in the Ward of Blanchisseuse
Containing together six point four six three zero hectares
Surveyed by me, with due authority, in December 2001

In accordance with Regulation 25(1) of the Land Surveyors' Regulations 1998, I certify that this plan is correct.

Checked by M.M. 09/12/02

Entered on 5/11/03 Ce 15A

Trinidad & Tobago Land Surveyor 05/12/2002

SCALE 1:2000
Distances are in Metres

Original survey BK 49 p1 352



Lot 3B	Vol 4494	Fol 433	Judith & Hayden Morris
" 3A			

ALFRED ALIE
6.4623 Ho

9 DEC 2002
Lands and
Surveys
Division

1271/188