

Process ID# 65979

R.P.O. Vol. 414

C.T. Vol.

Vol 4487

Fol. 97

Fol.

Fol 527

Ward of Manzanilla


County of St. Andrew

Cadastral Sheet 25F

1/a

1282

1533

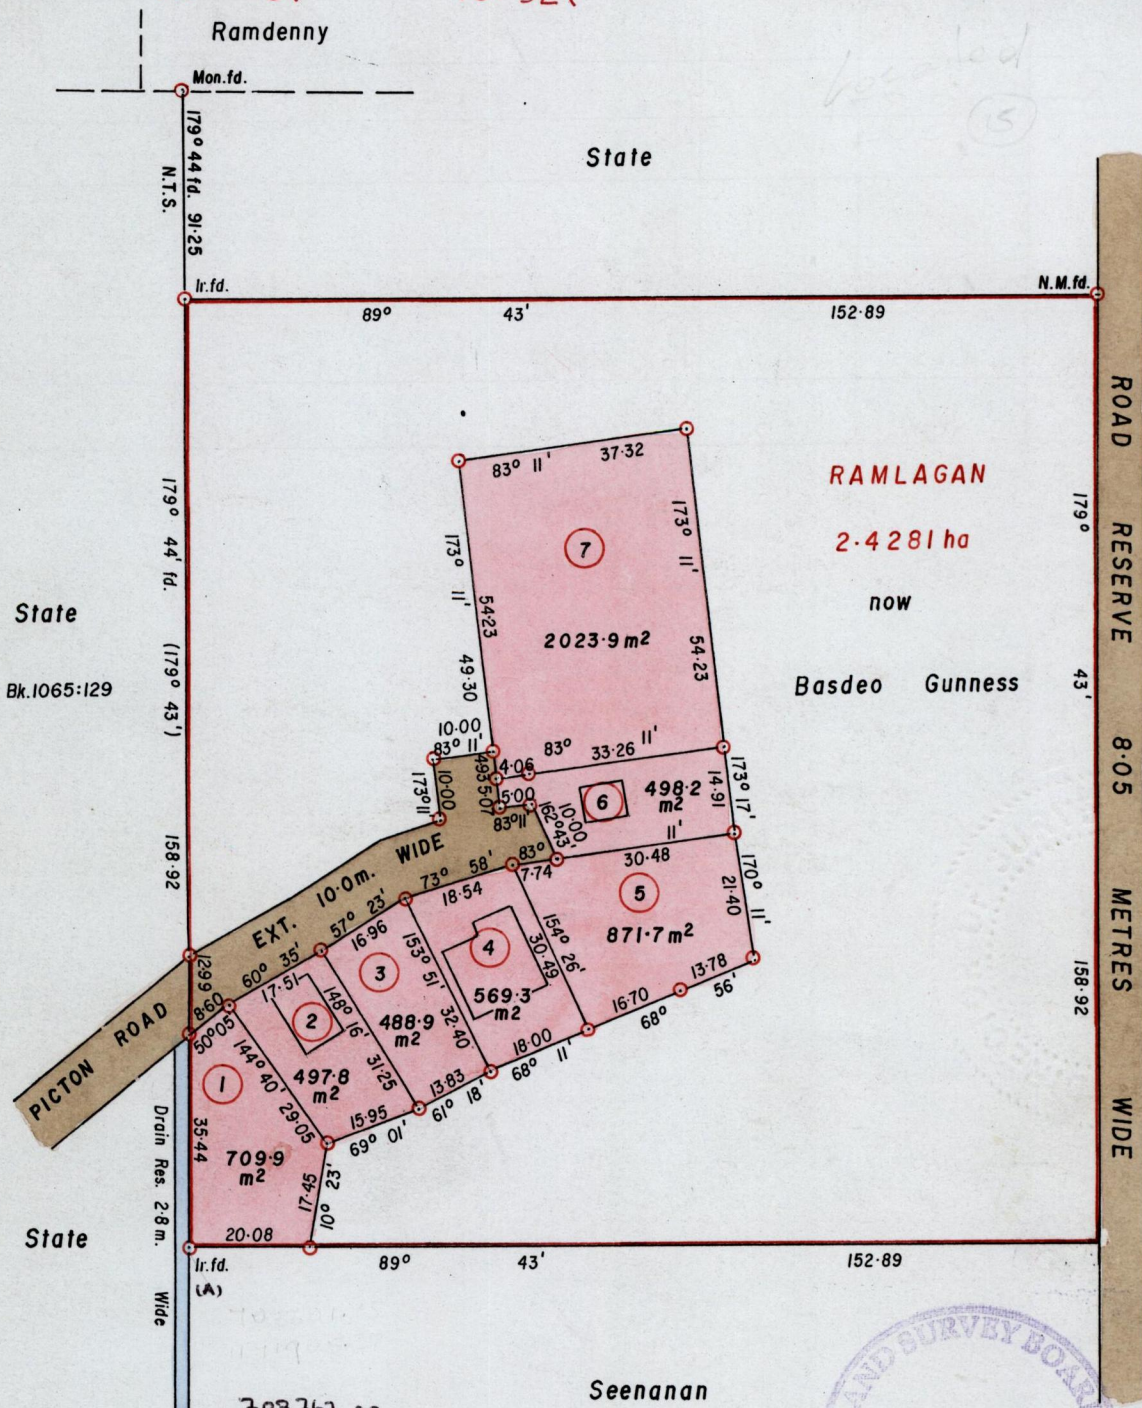

State Bk.1065:129

State

703767.92  
1172093.33  
00884.

Seenanan

Bk.203:158



Approved

*[Signature]*  
 Director of Surveys  
 2003.07.10

○ Denotes Iron put unless otherwise stated

Bearings are Cassini Grid based on Solar Obs.

SCALE 1/1250

Note: To Obtain compass bearings add/subtract minutes

Distances are in metres

PLAN of 7 Parcels of land coloured pink in the Ward of Manzanilla  
 Containing together five thousand six hundred and fifty-nine point seven square metres  
 Surveyed by me, with due authority, in October 2002.  
 In accordance with Regulation 25 (1), of the Land Surveyors Regulations 1998,  
 I certify that this plan is correct.

Checked by *[Signature]* 10/10/03

Entered 6/11/03 CE 25F

Trinidad and Tobago Land Surveyor *[Signature]* Dec 12 2002

CMIS 07-06-2013

Lot 1	Vol. 4612	Fol. 469	Hassim Khan, Sookragie Ramnarine & Anderson Ramsarapp	
" 2	" 4536	" 479	George, Joan Clarke & Devon Wallace	
" 3	" 4536	" 463	Bishnue & Arlene Seetaram	
" 4	" 4536	" 471	Ishwarlal & Sandra Sharma & Mala Maria	Parasram
" 5	" 4536	" 487	Ishwarlal & Sandra Sharma & Mala Maria	Parasram
" 6	" 4626	" 217	Purushtom & Pabatre Bissessar - Sharma	
" 7	" 4545	" 339	Antonia Sammy Somar.	

23 JAN 2003  
Lands and  
Surveys  
Division

1279/69