


Vol 4480 Fol 247

Bk 166 Fol. 25
 Bk 722 Fol. 25

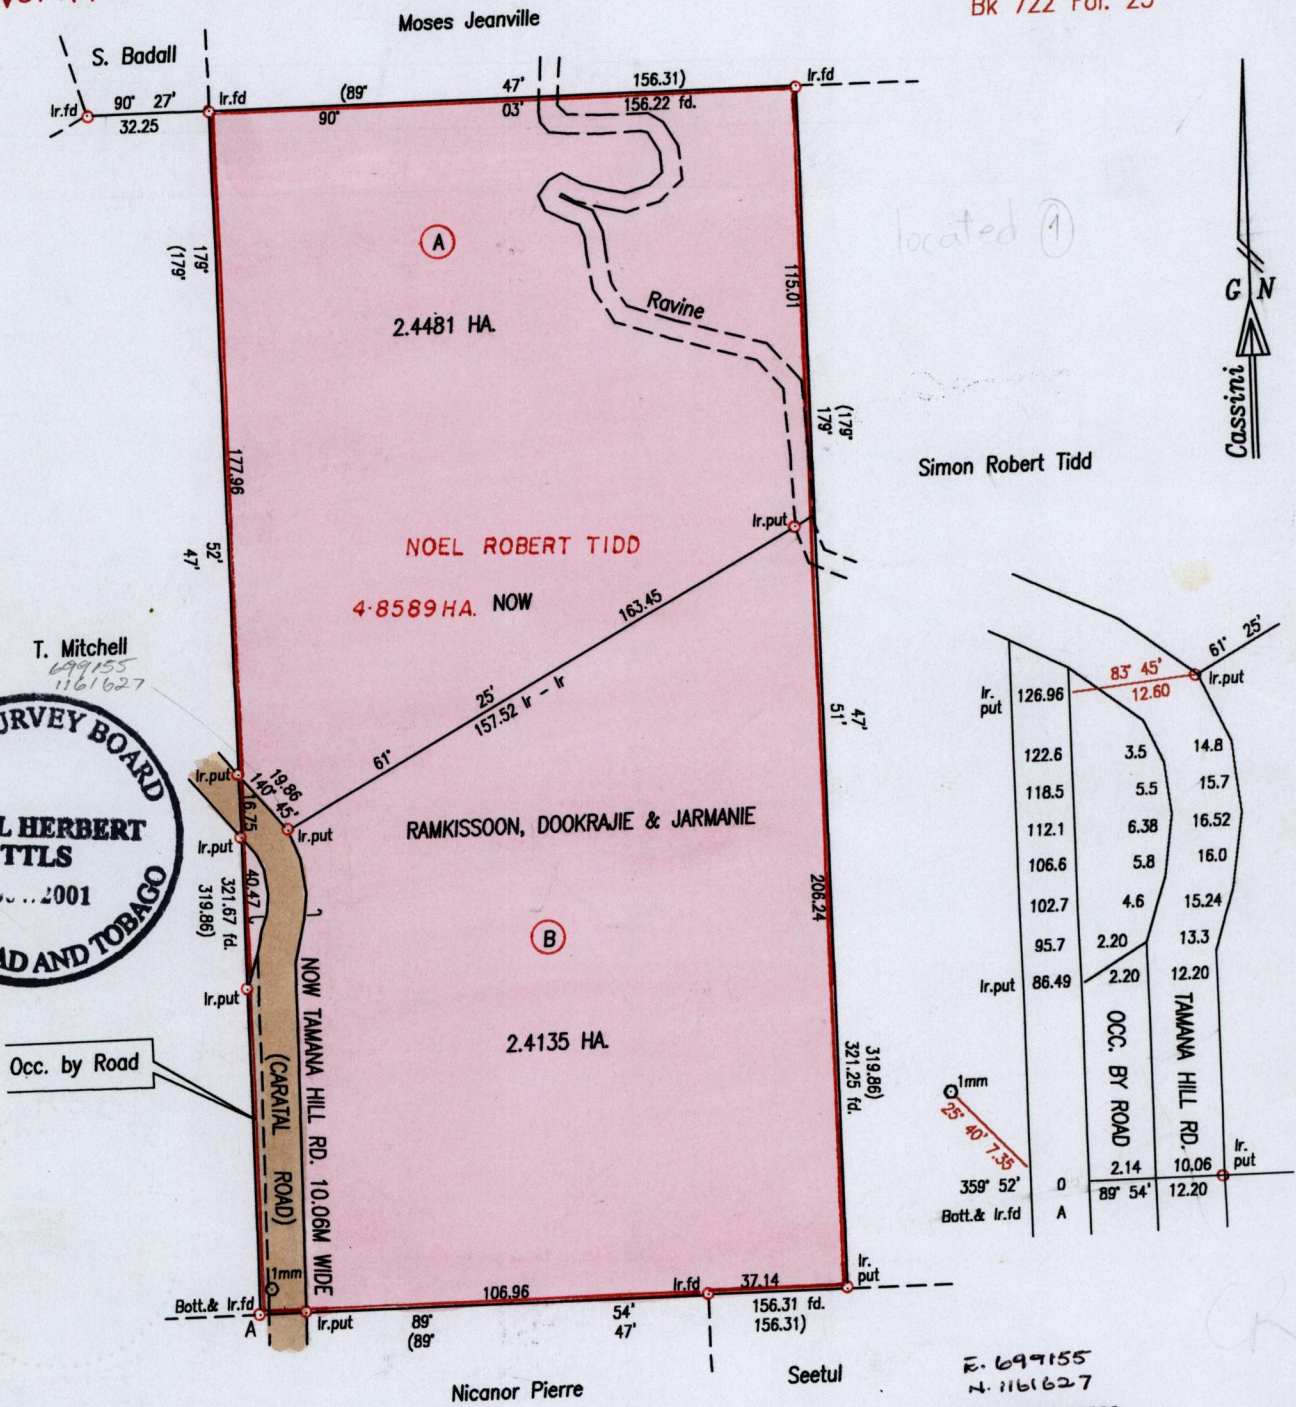

E. 699155
 N. 1161627
 SCALE 1/2000

Distances are in metres

Approved *Cecil Herbert*
 Director of Surveys 2003.2.10


Bearings are based on Solar Observations
 PLAN of 2 parcels of land coloured pink in the Ward of Tamana
 Containing together four point eight six one six hectares
 Surveyed by me, with due authority, on July 21st 2001
 In accordance with Reg. 25 (1) of The Land Surveyors' Regulations 1998,
 I certify that this plan is correct.

Checked by *M 773-1-03*

Entered on *6/11/03* 35B Trinidad & Tobago Land Surveyor. *26.5. September* 20*03*.

ENTERED: *[Signature]*

Lot A	Vol 4492	Fol 93	Heiraman Ramkissoon & Ganesh Ramkissoon
" B	" 4492	" 85	Rajee Persad & Charmine Ali

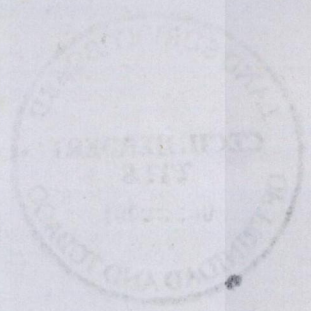

8 JAN 2002
Lands and
Surveys
Division

152/220