


1282

1282

Process ID #66042
 R.P.O. Vol. 84
 C.T. Vol. 1871
 Vol. 4464 fol. 41
 Vide Bk. 1014 Fol. 164

Ward of Siparia
 County of St. Patrick
 Cadastral Sheet G.13.M. 63E
 4/c

Fol. 527
 Fol. 85

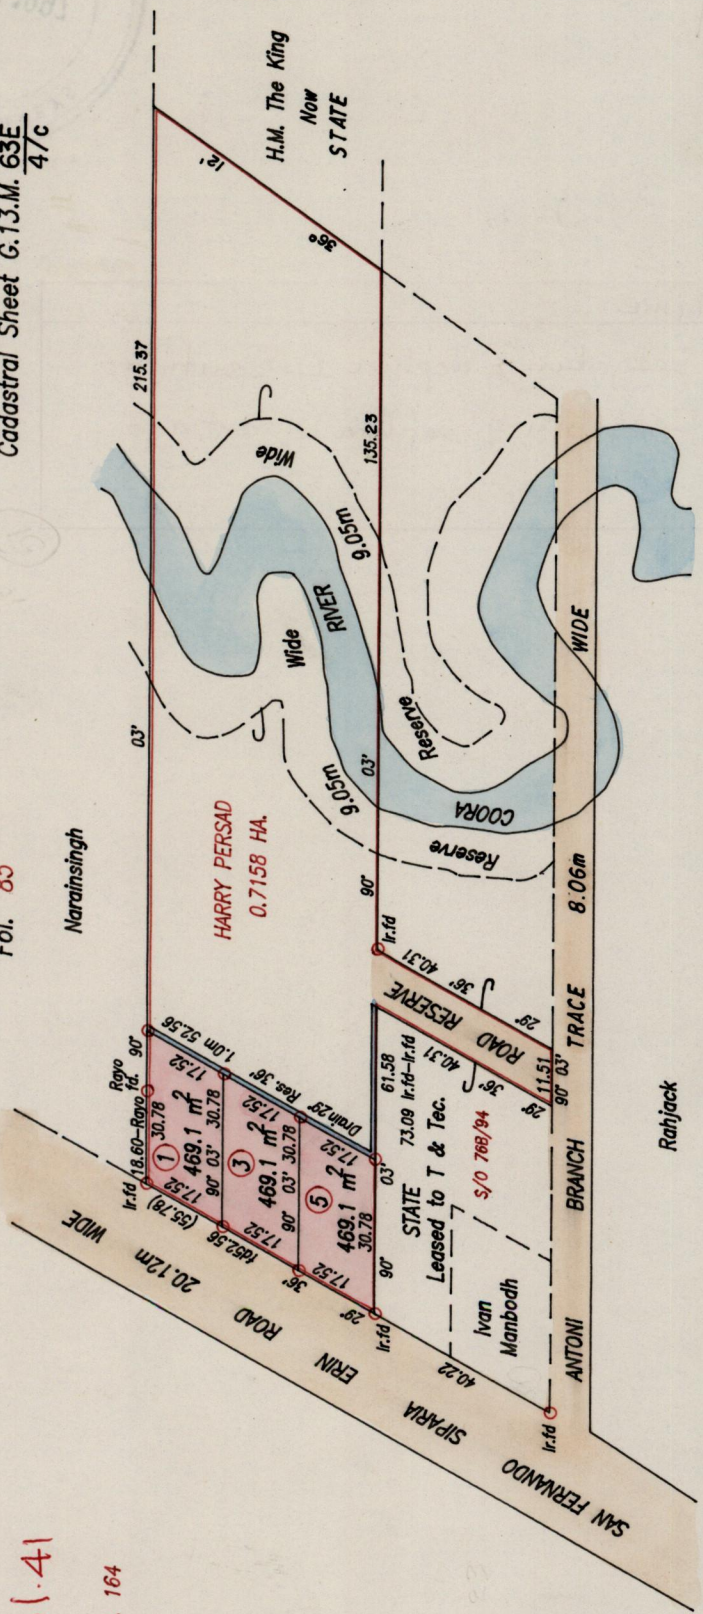

666925.38
 1122495.23
 wgs 54.

Approved *[Signature]*
 Director of Surveys

- Denotes Iron put except where otherwise stated
- Bearings are based on solar Observations
- PLAN of 3 Parcels of land coloured pink in the Ward of Siparia
- Containing together one thousand four hundred and seven point three square metres
- Surveyed by me, with due authority, on 26th May 1997

SCALE 1:1500
 Distances are in Metres.

I certify that I have compiled with rule 76 under section 14(2)(d) of the Land Surveyor's Ordinance 1952, and that this plan is correct.

Checked by *[Signature]*
 Entered *[Signature]*
 Land Surveyor, Trinidad & Tobago. . . 6.11.19.97

Original Survey BK 1014 of 164



No	C.T. Volume	Name
1	Vol. 4464 fol. 47	Jairam Seegobin & Sophia D. Santiago
3	Vol. 4464 fol 55	Jairam Seegobin & Sophia D. Santiago
5		

1145/808