


Process ID# 66049  
 R.P.O. Vol. 169 Fol. 487  
 C.T. Vol. 1082 Fol. 253  
 U.P.R.N. No.:  
 Vol. 4438 fol. 419

1282 1282

1837

Ward of Siparia  
 County of St. Patrick  
 Cadastral Sheet G.12.D. & H. 63E  
 2/a

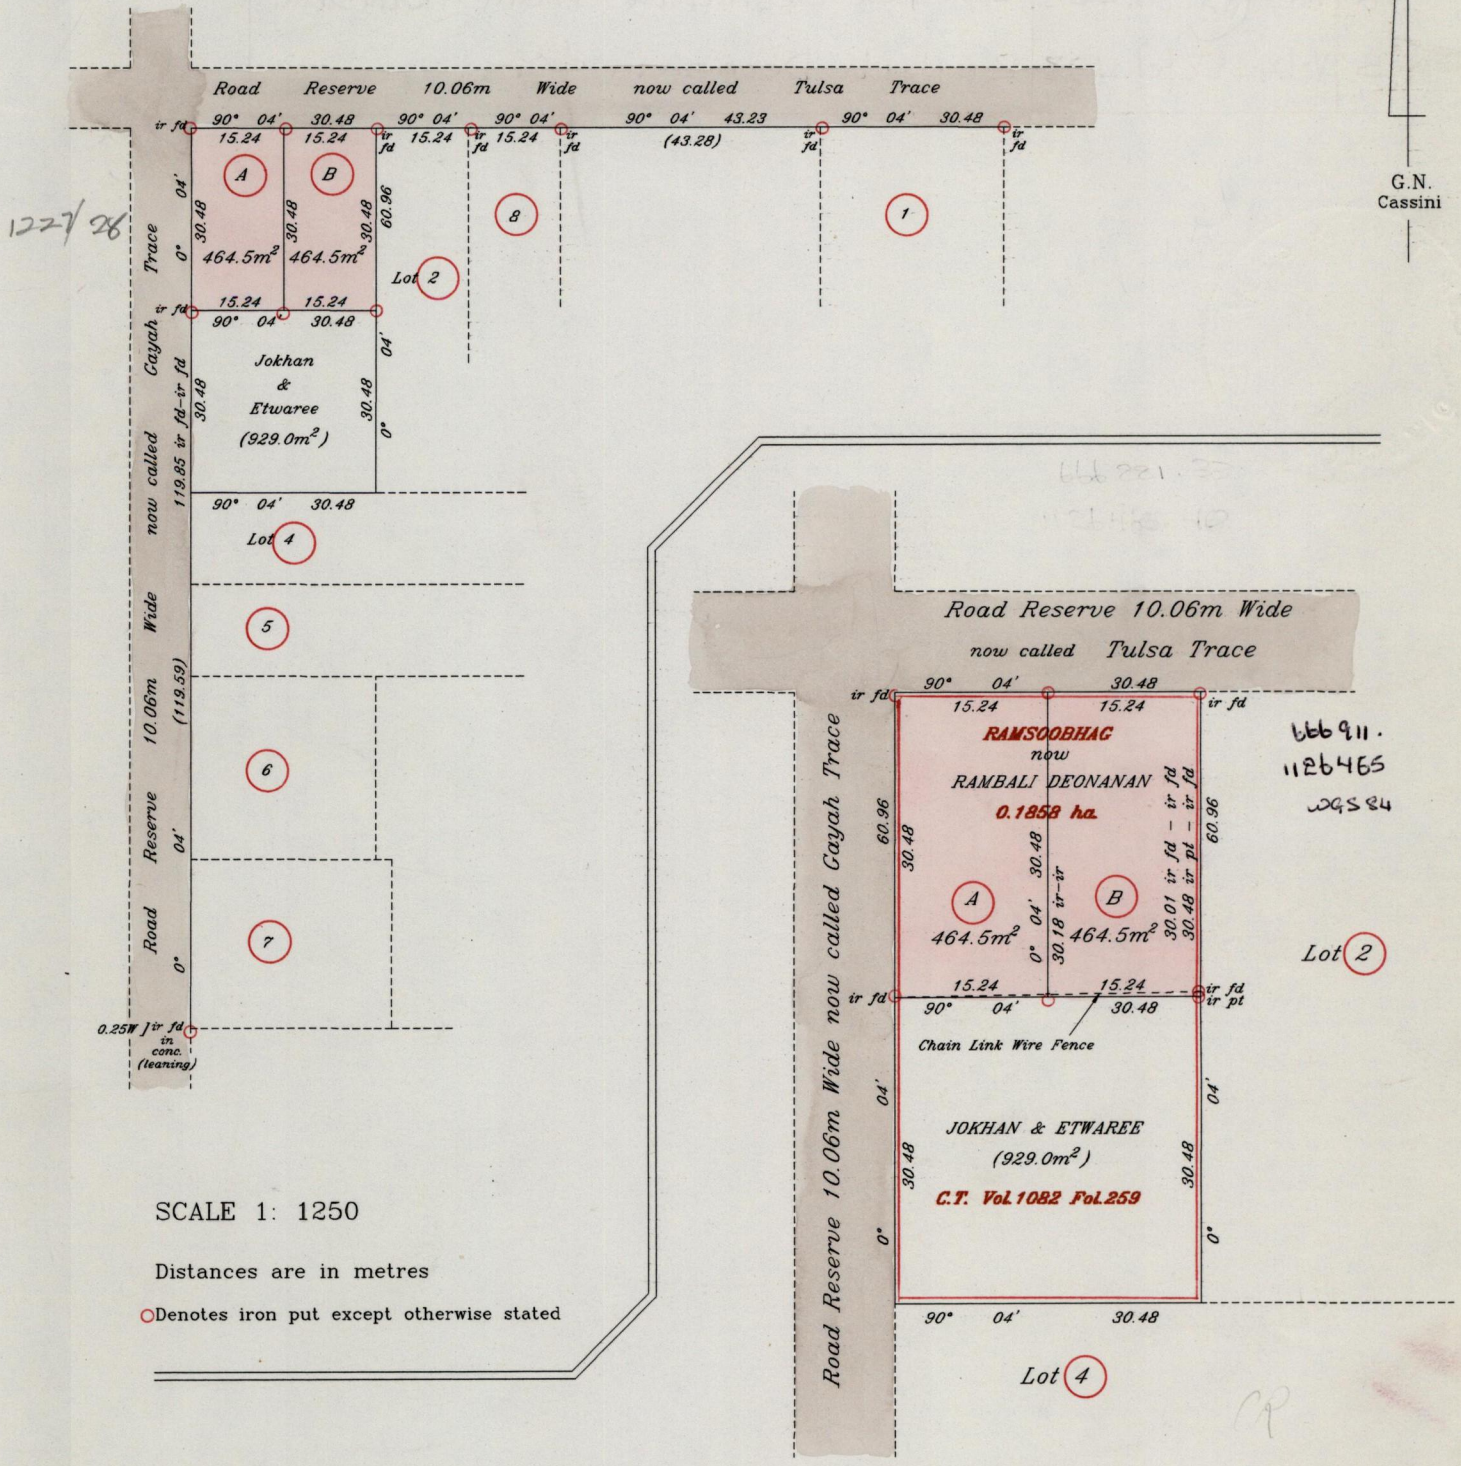

Approved  
 Director of Surveys  
 2003-07-07

References: Bk. 868 Fol. 190  
 Bk. 868 Fol. 11

SCALE 1: 750

Distances are in metres

○ Denotes iron put except otherwise stated

Bearings are Cassini Grid based on Solar Observations

PLAN of 2 parcels of land coloured pink in the Ward of Siparia  
 Containing together nine hundred and twenty nine point zero square metres  
 Surveyed by me, with due authority, in February 2001

In accordance with Rule 25(1) of the Land Surveyors' Regulations 1998, I certify that this plan is correct.

Checked by M19-12-02  
 Entered 63E 11/03  
 CHS 27-05-2003

L.A. Roopchand  
 Trinidad & Tobago Land Surveyor 25/6/2001





No	C.T. Volume	Name
A	Vol. 4438 fol. 425	Rambali Deonanan & Premraj Rambally
B	Vol. 4438 fol. 433	Rambali Deonanan & Ors.

26 JUN 2001  
Lands and  
Surveys  
Division

1271/202