


STATE
Plan F.A. 147

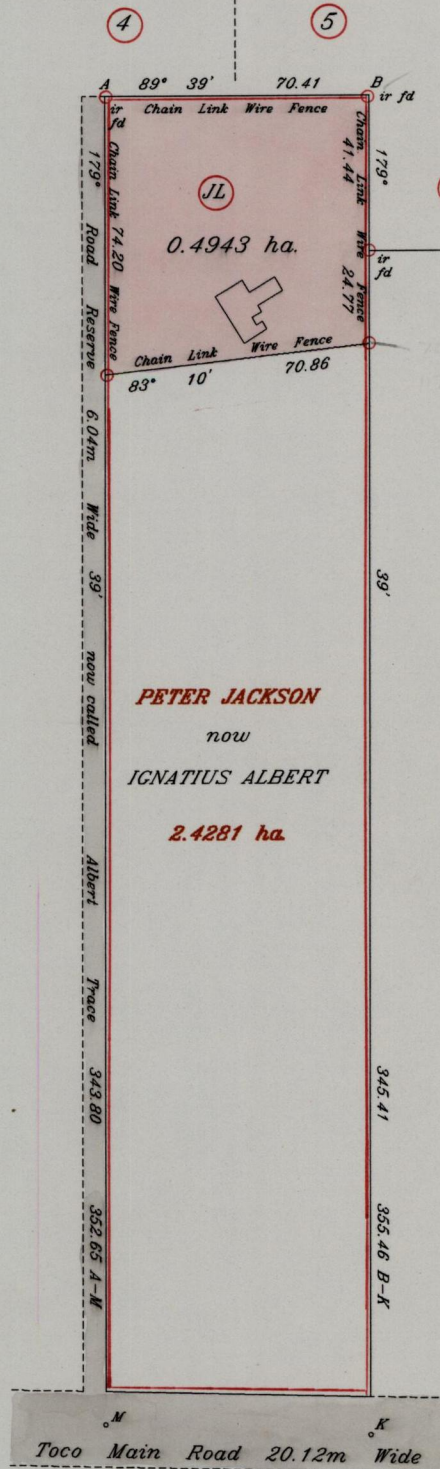

G.N.
Cassini

PETER JACKSON

now

IGNATIUS ALBERT

2.4281 ha.

now or formerly

Carsdale Williams

Approved

[Signature]
Director of Surveys
10.07.05

Jean Lovelace

Reference: Bk.211 Fol.337

SCALE 1: 2000

Distances are in metres

Denotes iron put except otherwise stated

Bearings are Cassini Grid based on Solar Observations

PLAN of a parcel of land coloured pink in the Ward of Matura

Containing zero point four nine four three hectares

Surveyed by me, with due authority, in January 1996

In accordance with Rule 25(1) of the Land Surveyors' Regulations 1998, I certify that this plan is correct.

Checked by 10.02.07.02

Entered 16 Dec 11/03

[Signature]

Trinidad & Tobago Land Surveyor

[Signature]

21/5/2001

