

1282

No 36339

Process ID# 66096


Vol. 4107 fol. 457

R.P.O. Vol. 497


C.T. Vol.

Fol. 209
Fol.

Borough
Ward of Arima
County of St. George
Cadastral Sheet B.19.P.24c

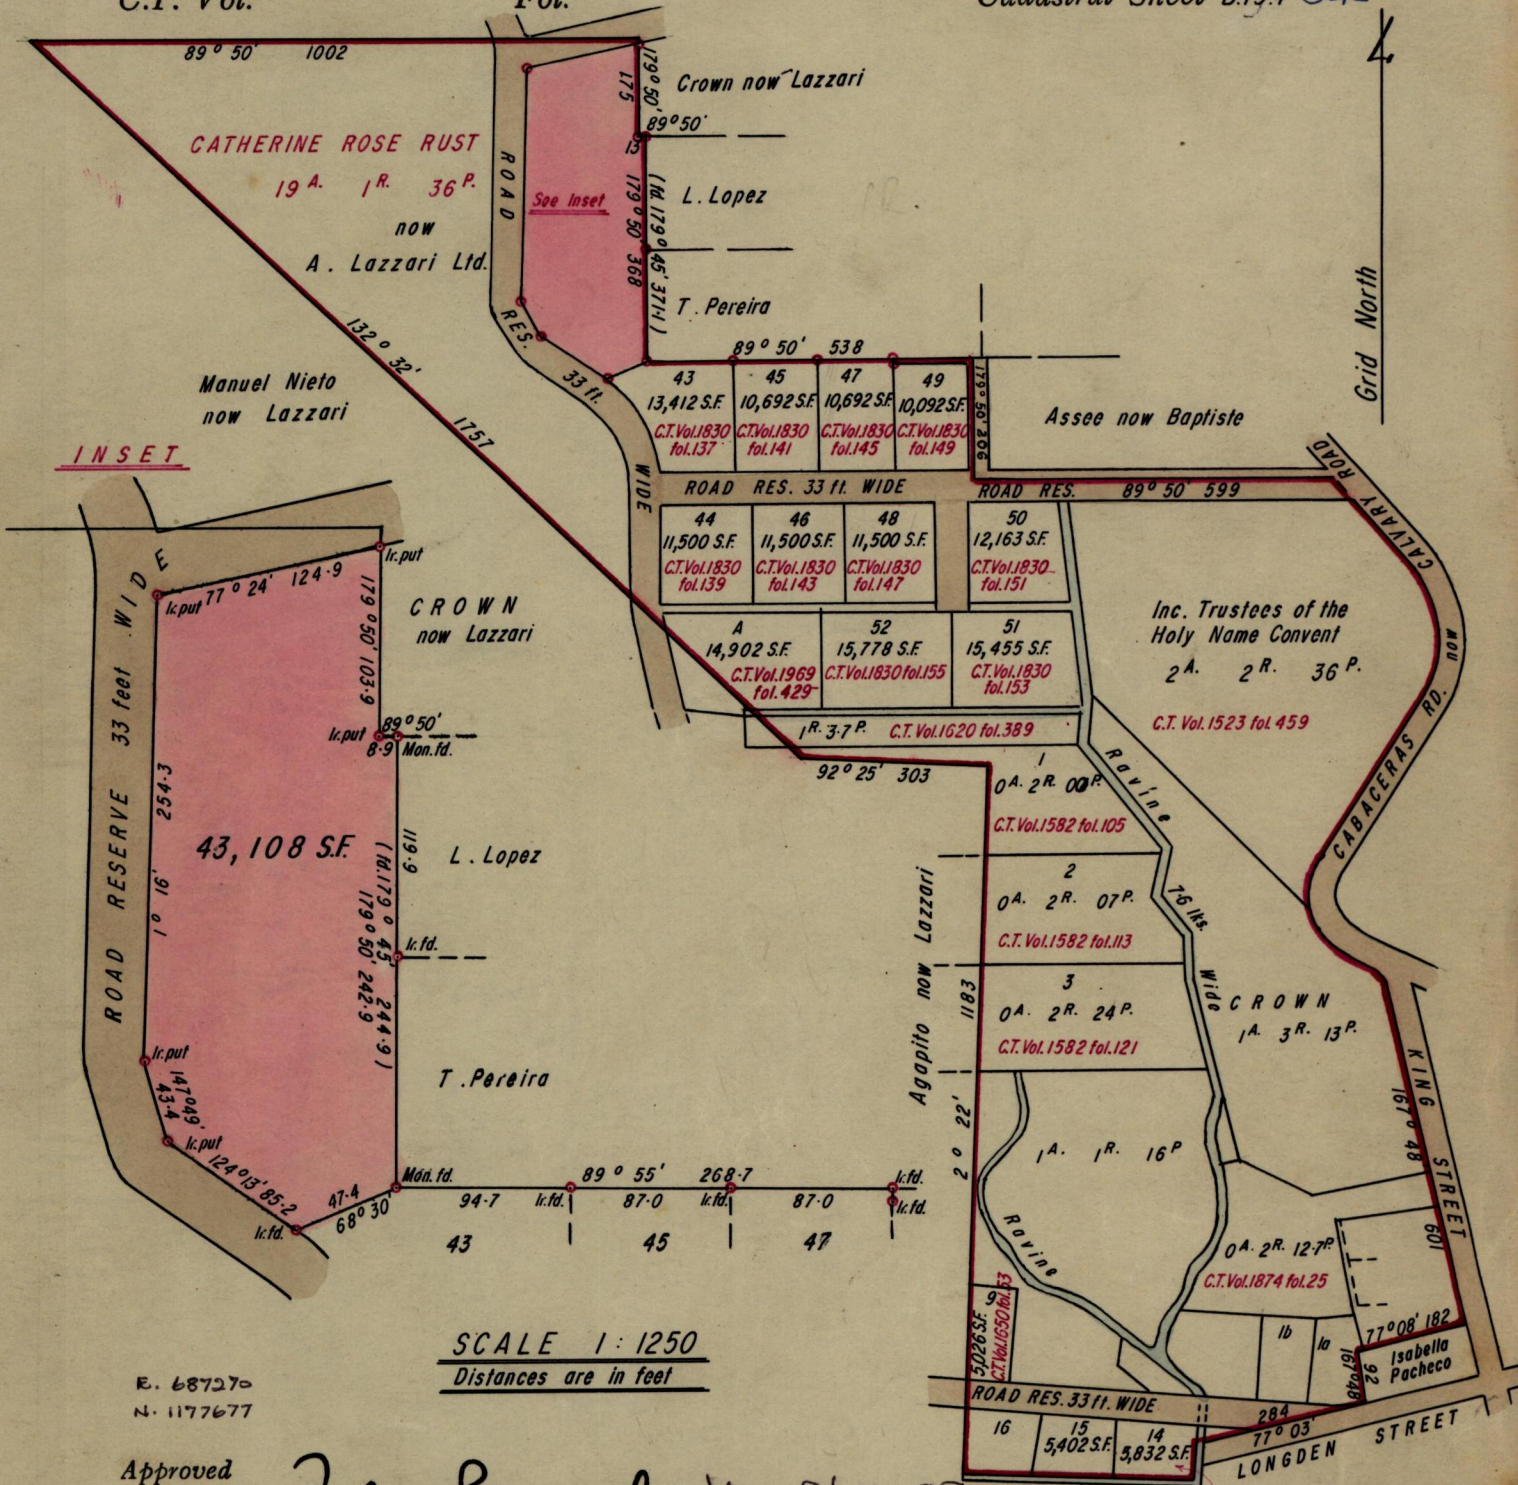

INSET

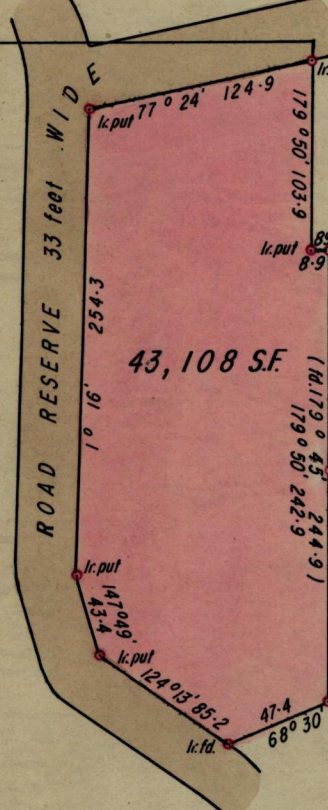

SCALE 1 : 1250
Distances are in feet

E. 687270
N. 1177677

Approved

Deby Sammul
Director of Surveys

17.5.77.

Vere Bhagan

SCALE 1 : 2500

Note : To obtain compass bearings add/subtract 10 minutes Distances are in links

PLAN of a Parcel of land coloured pink in the Ward of Arima

Containing forty-three thousand one hundred and eight sq. feet

Surveyed by me, with due authority, in Feb. 1977

I certify that I have complied with rule 76 under Section 14 (2) (d) of the Land Surveyors' Ordinance 1952, and that this plan is correct.

Checked by *LSD 17/5/77*

Hunter Ramcharan

Entered *24e/11/03*

Land Surveyor, Trinidad 28th February 1977.