


1282

199

R.P.O. Vol. 52 Fol. 17
C.T. Vol. 1651 Fol. 227
Process ID #66125

Ward of Arima
County of St. George
Cadastral Sheet B.19.P. 24C
Vol. 4214 fol. 333
1/b

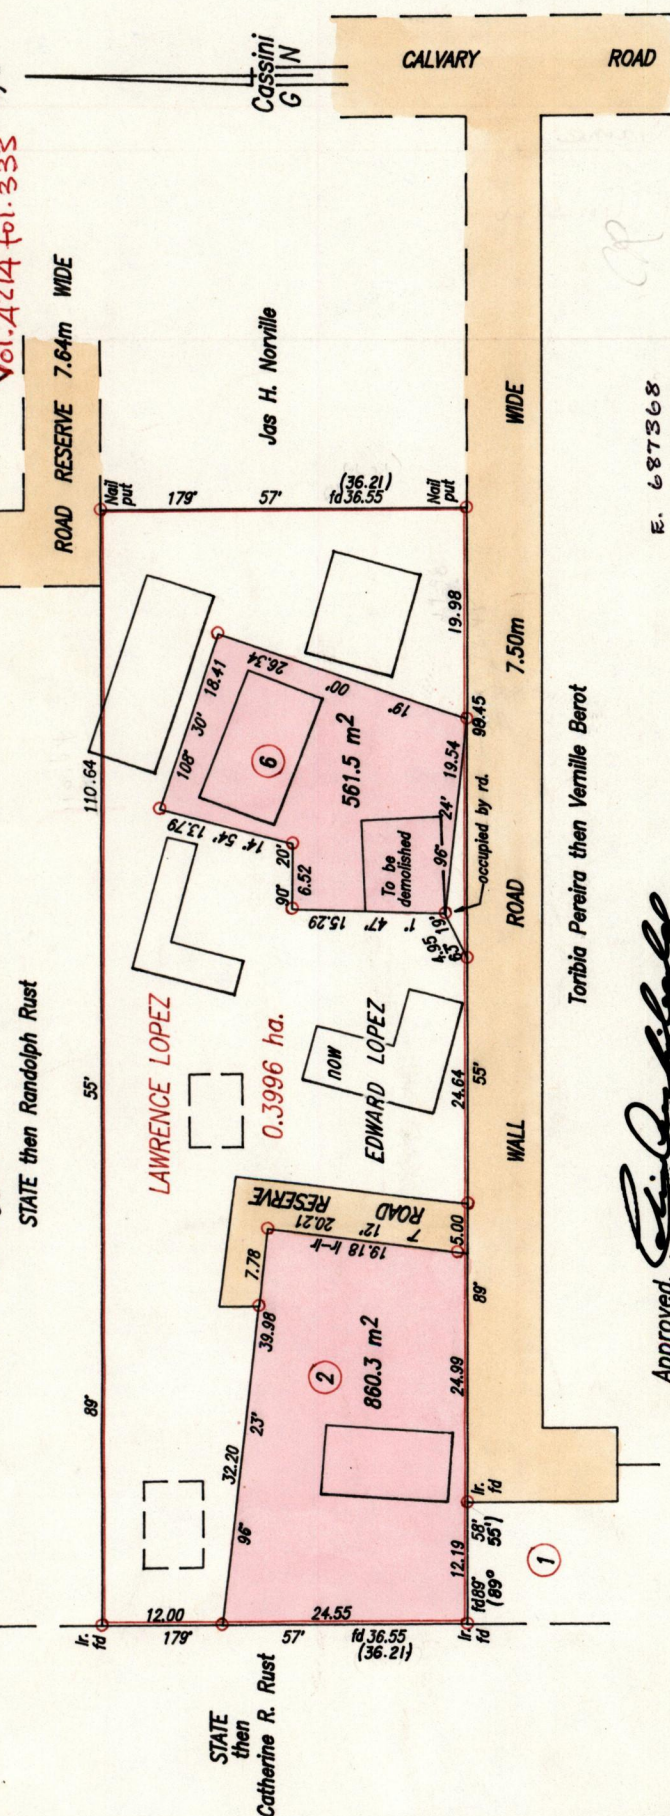

Approved: *Ganeshdath Ramcharitar*
Director of Surveys 98 05 22

- Denotes Iron put except otherwise stated
- Bearings are based on Solar Observations
- Plan of 2 Parcels of land coloured pink in the Ward of Arima
- Containing together one thousand four hundred and twenty one point eight square metres
- Surveyed by me, with due authority, in March 6th, 1997
- I certify that I have complied with rule 76 under section 14 (2) (d) of the Land Surveyors Ordinance 1952 and that this plan is correct.

Checked by *M.F. 98-4-21*

Entered: *2446*. Land Surveyor, Trinidad & Tobago. *9/13/98* .19.

11/03

ENTERED: *CMIS*

E. 687368
N. 1177619
SCALE 1/750
Distances are in Metres

GANESHATH RAMCHARITAR
LAND SURVEYOR

1198 1192 / 123

Original Survey Bk. ⁵ 7 fol. 226

No.	C. T. Volume	Name
2	Vol. 4214 fol. 339	Carlton Mollineau
6		

LIBRARY OF THE UNIVERSITY OF TORONTO