


Ward of Pointe a Pierre
 County of Victoria
 Cadastral Sheet D.22.L
 53.C.
 2/d

R.P.O. Vol. Fol.
 C.T. Vol. 3898 Fol. 509
 U.P.R.N No. Vol. 3943 Fol. 185
 Vol. 4488 fol. 465

Process ID# 66106

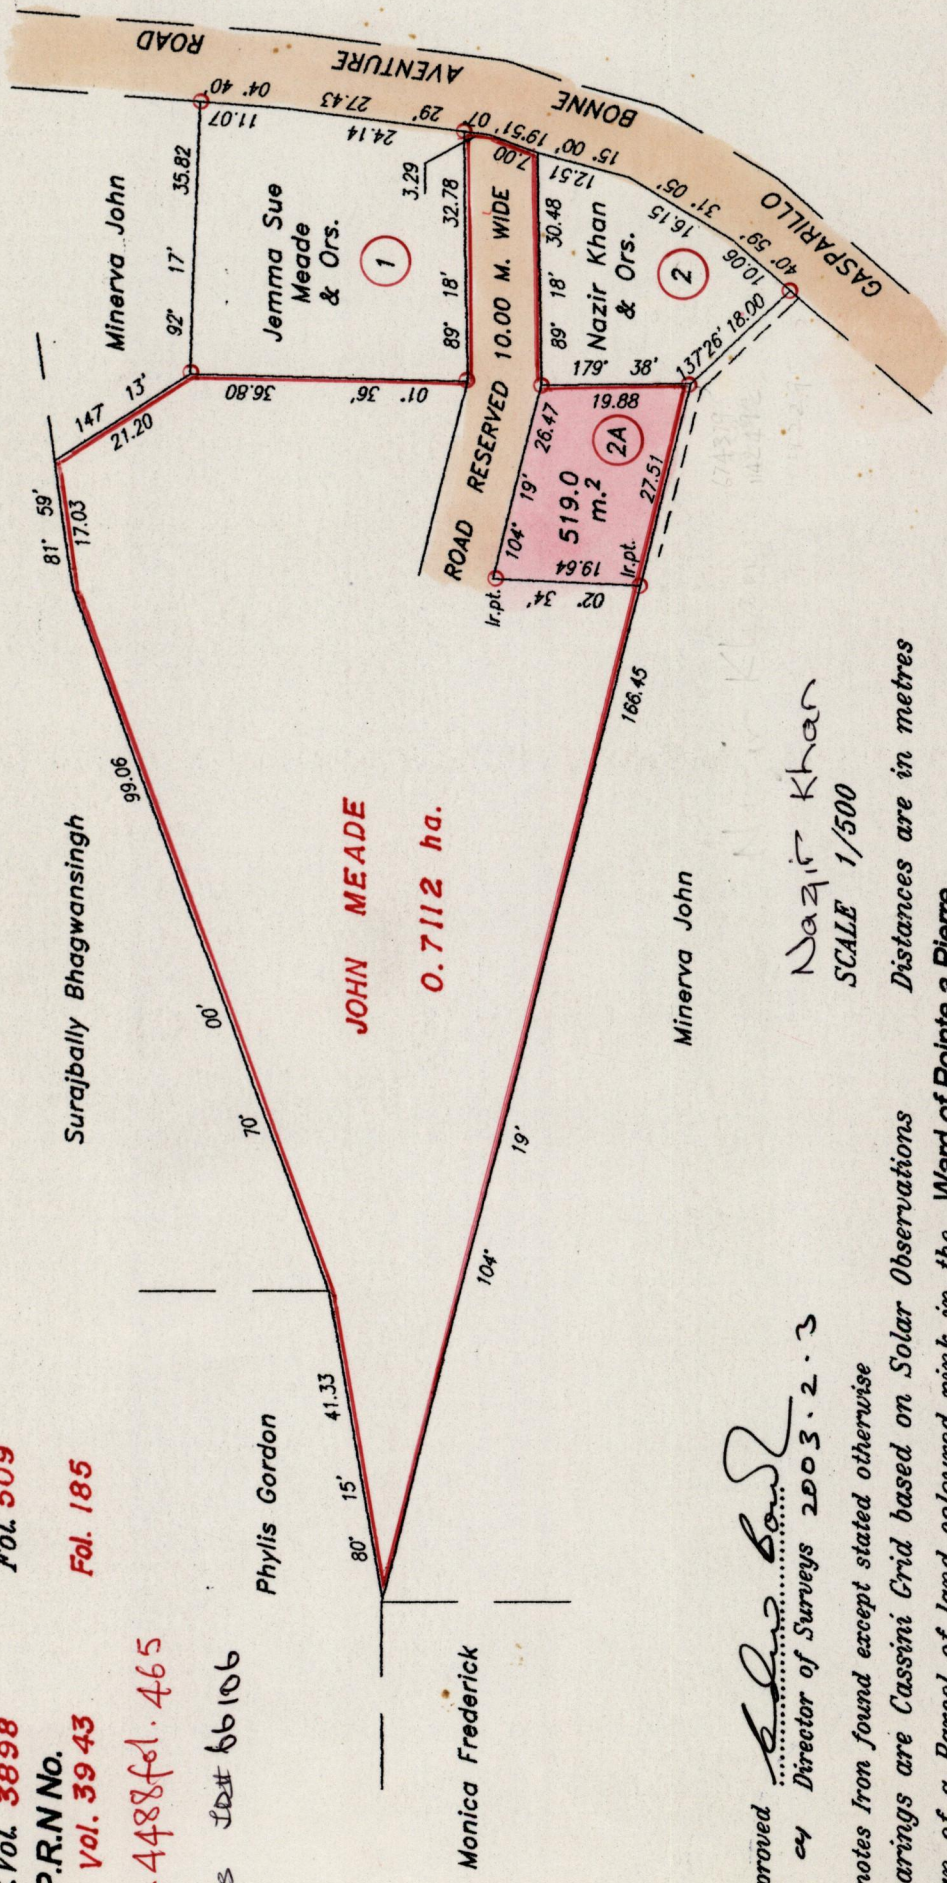

Approved: *[Signature]*
 Director of Surveys 2003.2.3

○ Denotes Iron found except stated otherwise

Bearings are Cassini Grid based on Solar Observations Distances are in metres

Plan of a Parcel of land coloured pink in the Ward of Pointe a Pierre
 Containing five hundred and nineteen point zero square metres

Surveyed by me, with due authority, in April 2002

In accordance with Regulation 25 (1) of the Land Surveyors Regulations 1998

I certify that this plan is correct.

Checked by: *[Signature]*


Entered by: *[Signature]*
 Entered: *[Signature]*

Nazir Khan
 SCALE 1/500



Trinidad & Tobago, Land Surveyor.....16.04.2002

Original Pfr 1282:204
 See Bk. 1145 Fol. 775
 1229:146

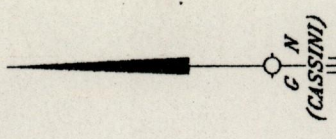

1282

205