

Ward of Siparia

County of St. Patrick

Cadastral Sheet G.13.F. 63F
1/c

R.P.O. Vol. 64 Fol. 645

C.T. Vol. 692 Fol. 383


U.P.R.N. No.:

Vol. 4507 fol. 177

Reference: Bk.1117 Fol.179

G.N. Cassini

12822

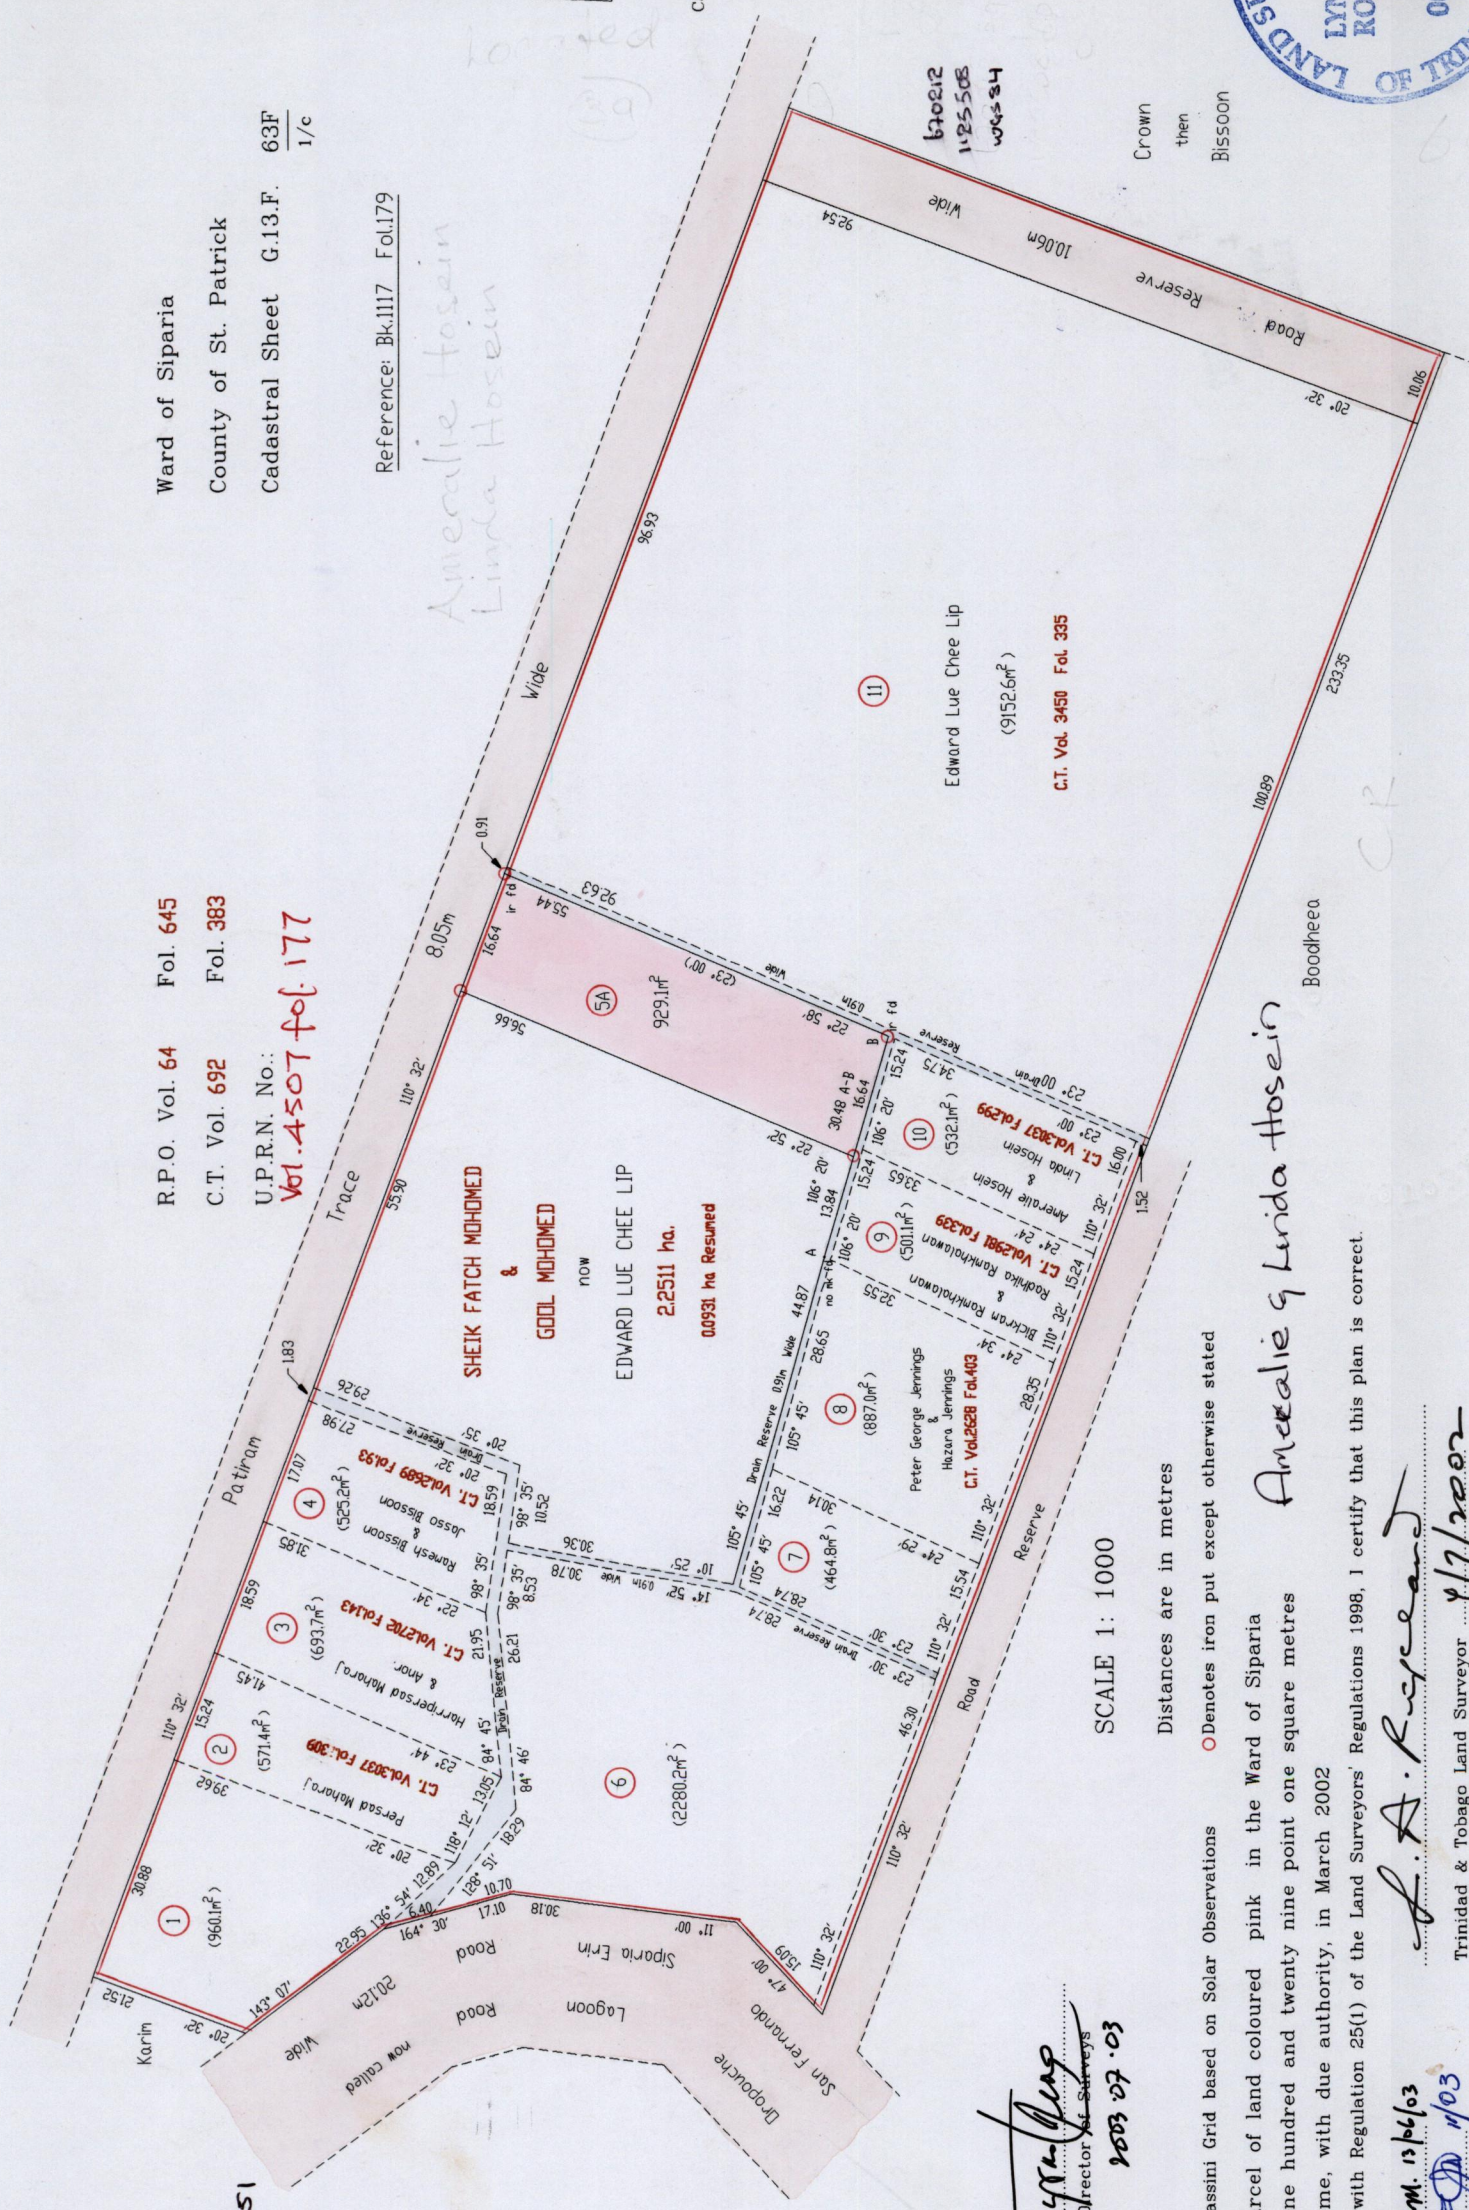

SCALE 1 : 1000

Distances are in metres

Bearings are Cassini Grid based on Solar Observations

○ Denotes iron put except otherwise stated

PLAN of a parcel of land coloured pink in the Ward of Siparia

Containing nine hundred and twenty nine point one square metres

Surveyed by me, with due authority, in March 2002

In accordance with Regulation 25(1) of the Land Surveyors' Regulations 1998, I certify that this plan is correct.

Ameralie & Linda Hosein

Boodheea

Approved

[Signature]
Director of Surveys
2003 07 03

Checked by M.M. 13/6/03

Entered 63F/1/03
C.M.S. 28-05-2003

Trinidad & Tobago Land Surveyor

17/2002

Process # 66151

Ameralie Hosein
Linda Hosein

670812
1:25:508
W4584

Crown
then
Blissoon

CR