


This is the Plan marked "C" and referred to in the Third Schedule to the prefix Memorandum of Partition dated the 27th day of May, 1997 and made by Shaik Nizam Mohammed and Selma Jean Cader also called Selma Jean Cader formerly Selma Jean Mohammed.

R.P.O. Vol. 415 Fol. 621
C.T. Vol. 1734 Fol. 17
Vol. 4234 fol. 291
Process JD# 65947

Attorney-at-Law
Ramjohn Khan
Ward of Toco
County of St. David

Jos. Lee Yuen then
Ramjohn Khan

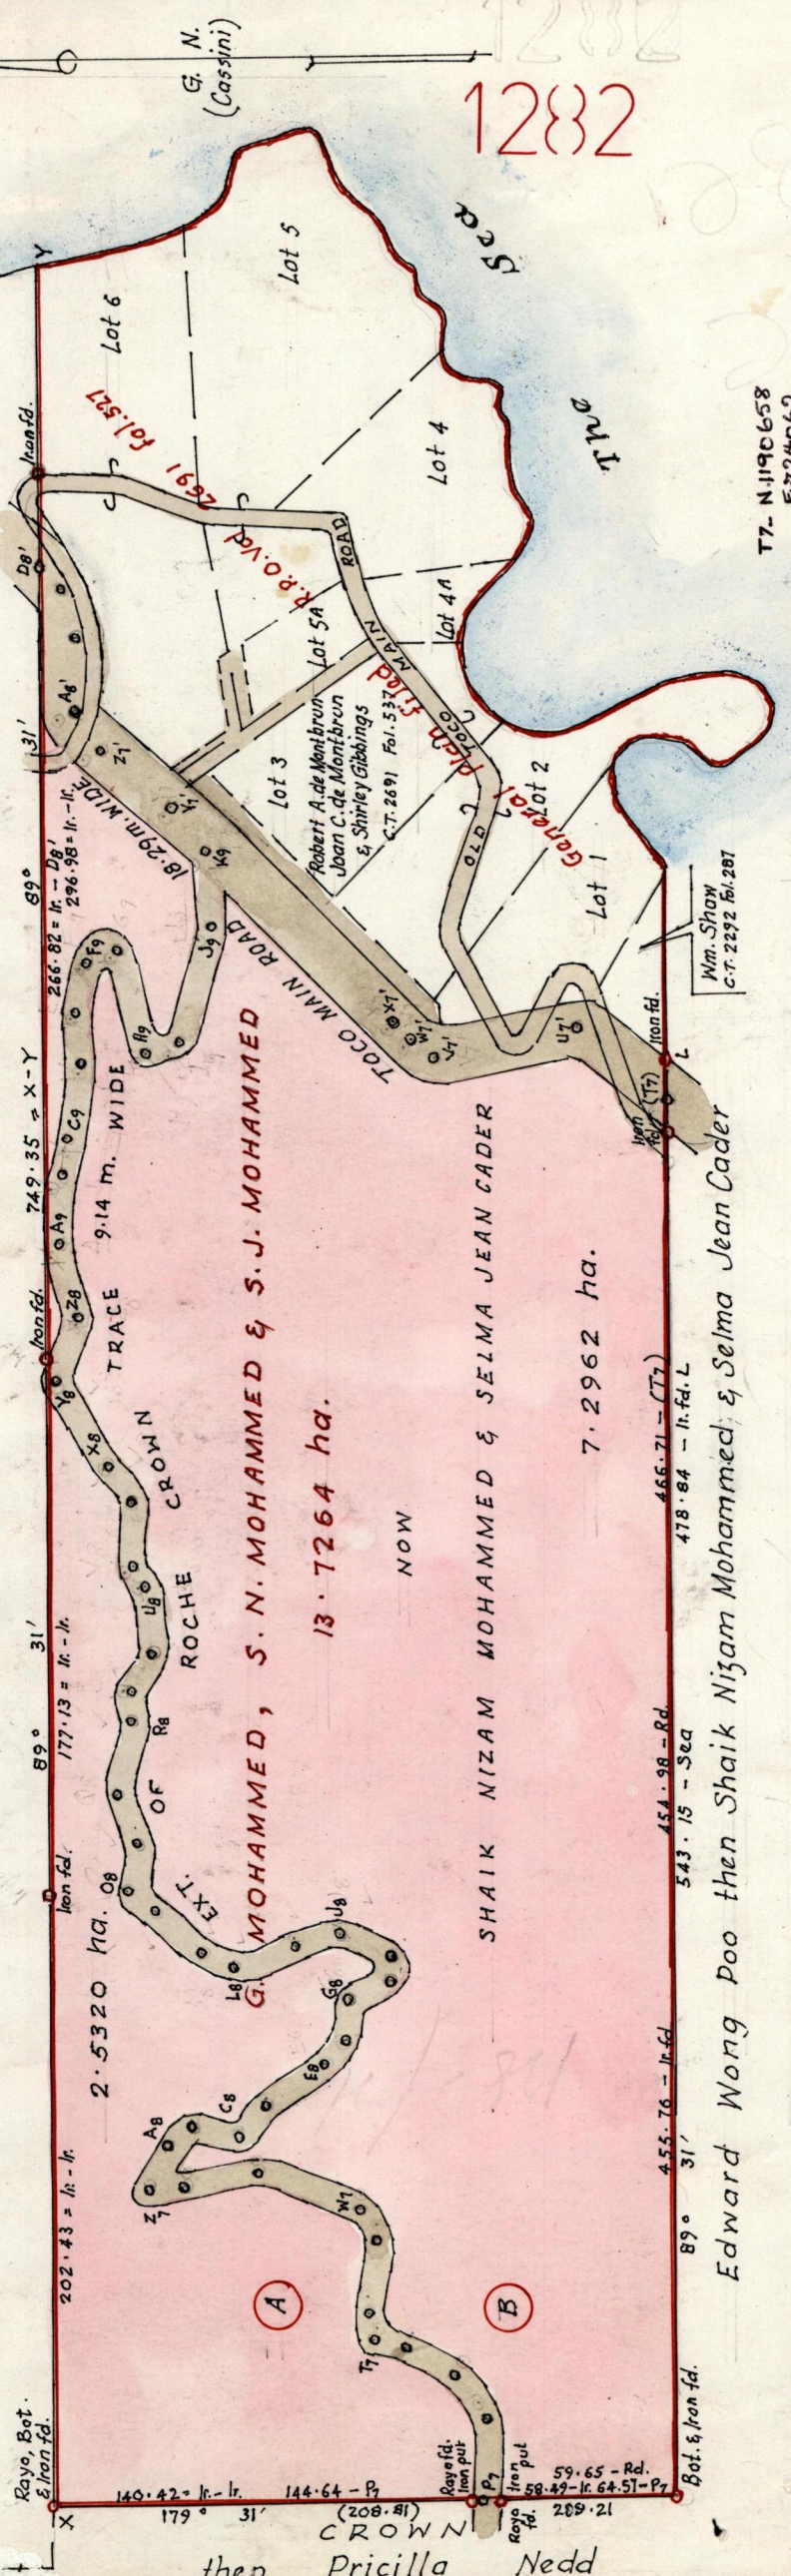

E. 724062
N. 1190658

T7- N.1190658
E.724062

SCALE: 1/2500
Distances are in metres

Note: To obtain Compass bearings add 29 minutes.

Approved
Dyrral Jones
Director of Surveys
978826

PLAN of 2 Parcels of Land (A) & (B) coloured pink, in the Ward of Toco
Containing two point five three two zero hectares & seven point two nine six two hectares respectively
Surveyed by me, with due authority, in March 1988 & March 1990

I certify that I have complied with Rule 76 under Sec. 14(2)(d) of the Land Surveyors' Ordinance 1952, & that this plan is correct.

Checked by *M. J. 25/8/97*
Entered *Q. 7/03*
ENTRER - C.M.S. *[Signature]*

Land Surveyor, Trinidad. *18th August 1997.*

See overleaf for reference along
Ext. of Roche Crown Trace and
offsets along Toco Main Road.

Cadastral Sheet C.9.L. (6F.)
(4/18/46)

1282

G. N.
(Cassini)

then Pricilla Nedd

