


Process ID# 66163  
R.P.O Vol 796 Fol 151  
C.T. Vol 1842 Fol 355  
Vol. 4500 fol. 271  
U.P.R.N. No.

REMAINING PORTION PLAN  
1282

Ward of Guayaguayare  
County of Mayaro  
Cadastral Sheet H.15.I.  
66.E.  
4/6

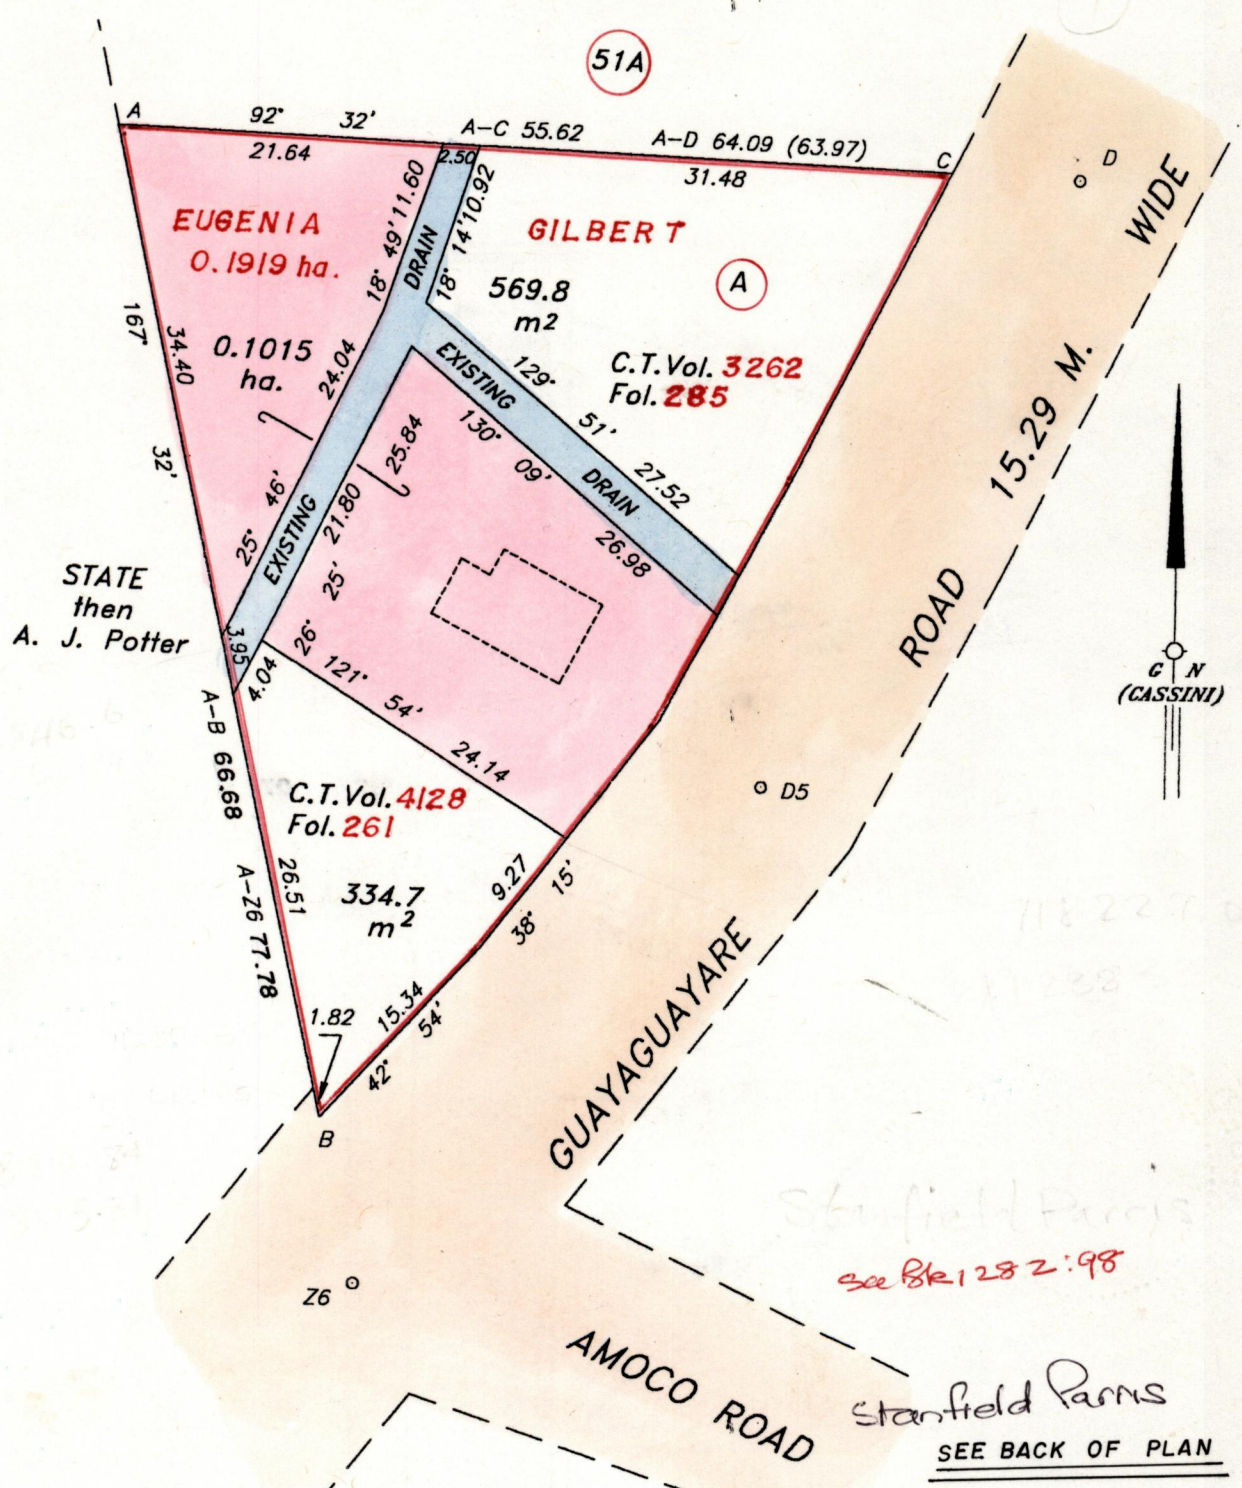

Approved .....  
Director of Surveys  
01.60.5001

Bk. 1249 Fol. 132 1010:195  
S.O. 57/34  
Bk. 1175 Fol. 94 1010:195  
SCALE 1/500


Note: To obtain compass bearings add 13 minutes  
Distances are in metres

This is a true copy of a diagram of zero point one nine one nine hectare, originally transferred to EUGENIA GILBERT, shewing a portion coloured pink and containing zero point one zero one five hectare being the remainder after (2) two previous transfers of other portions of land. In accordance with Regulation 25 (1) of the Land Surveyors Regulations 1998, I certify that this plan is correct.

Checked by M.M. 02/07/03  
Entered 66EJA 11/03 11-06-13

Trinidad & Tobago Land Surveyor..... 10.07.2002

LAND SURVEYORS BOARD  
RON GAJADHAR  
TTLS  
0080/2002  
TRINIDAD AND TOBAGO

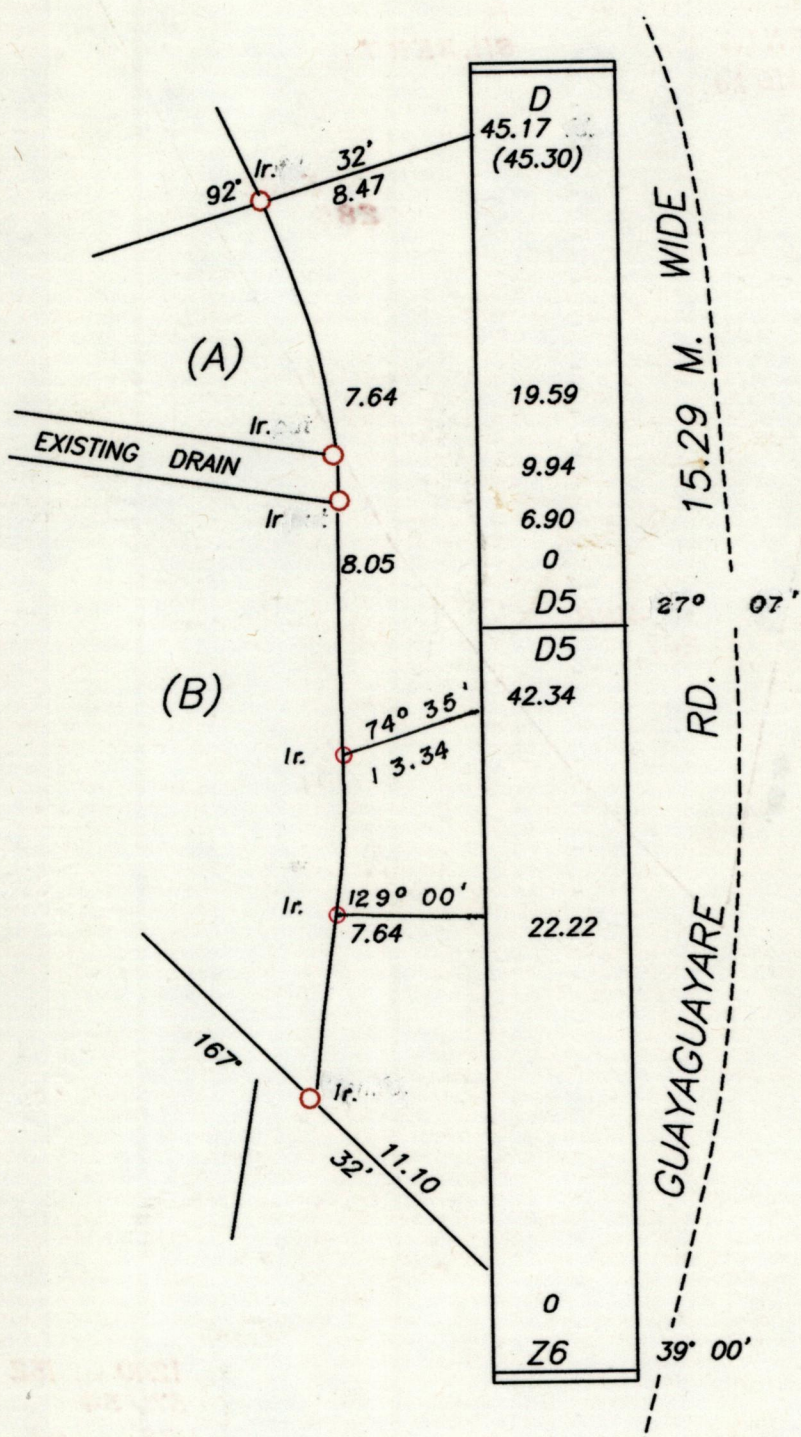

11 JUL 2002  
 Lands and  
 Surveys  
 Division

1279/71