

Process #66166  
R.P.O. Vol. 136 Fol. 425  
C.T. Vol. 955 Fol. 529  
Vol. 4504 fol. 495  
U.P.R.N. No.

Cadastral Sheet C. 21. P 25F  
1/a


Ward of Tamana

General Plan Vol. 3850 Fol. 333

County of St. Andrew

Vide: Plan J.B. 162

Orig Bk 20:25

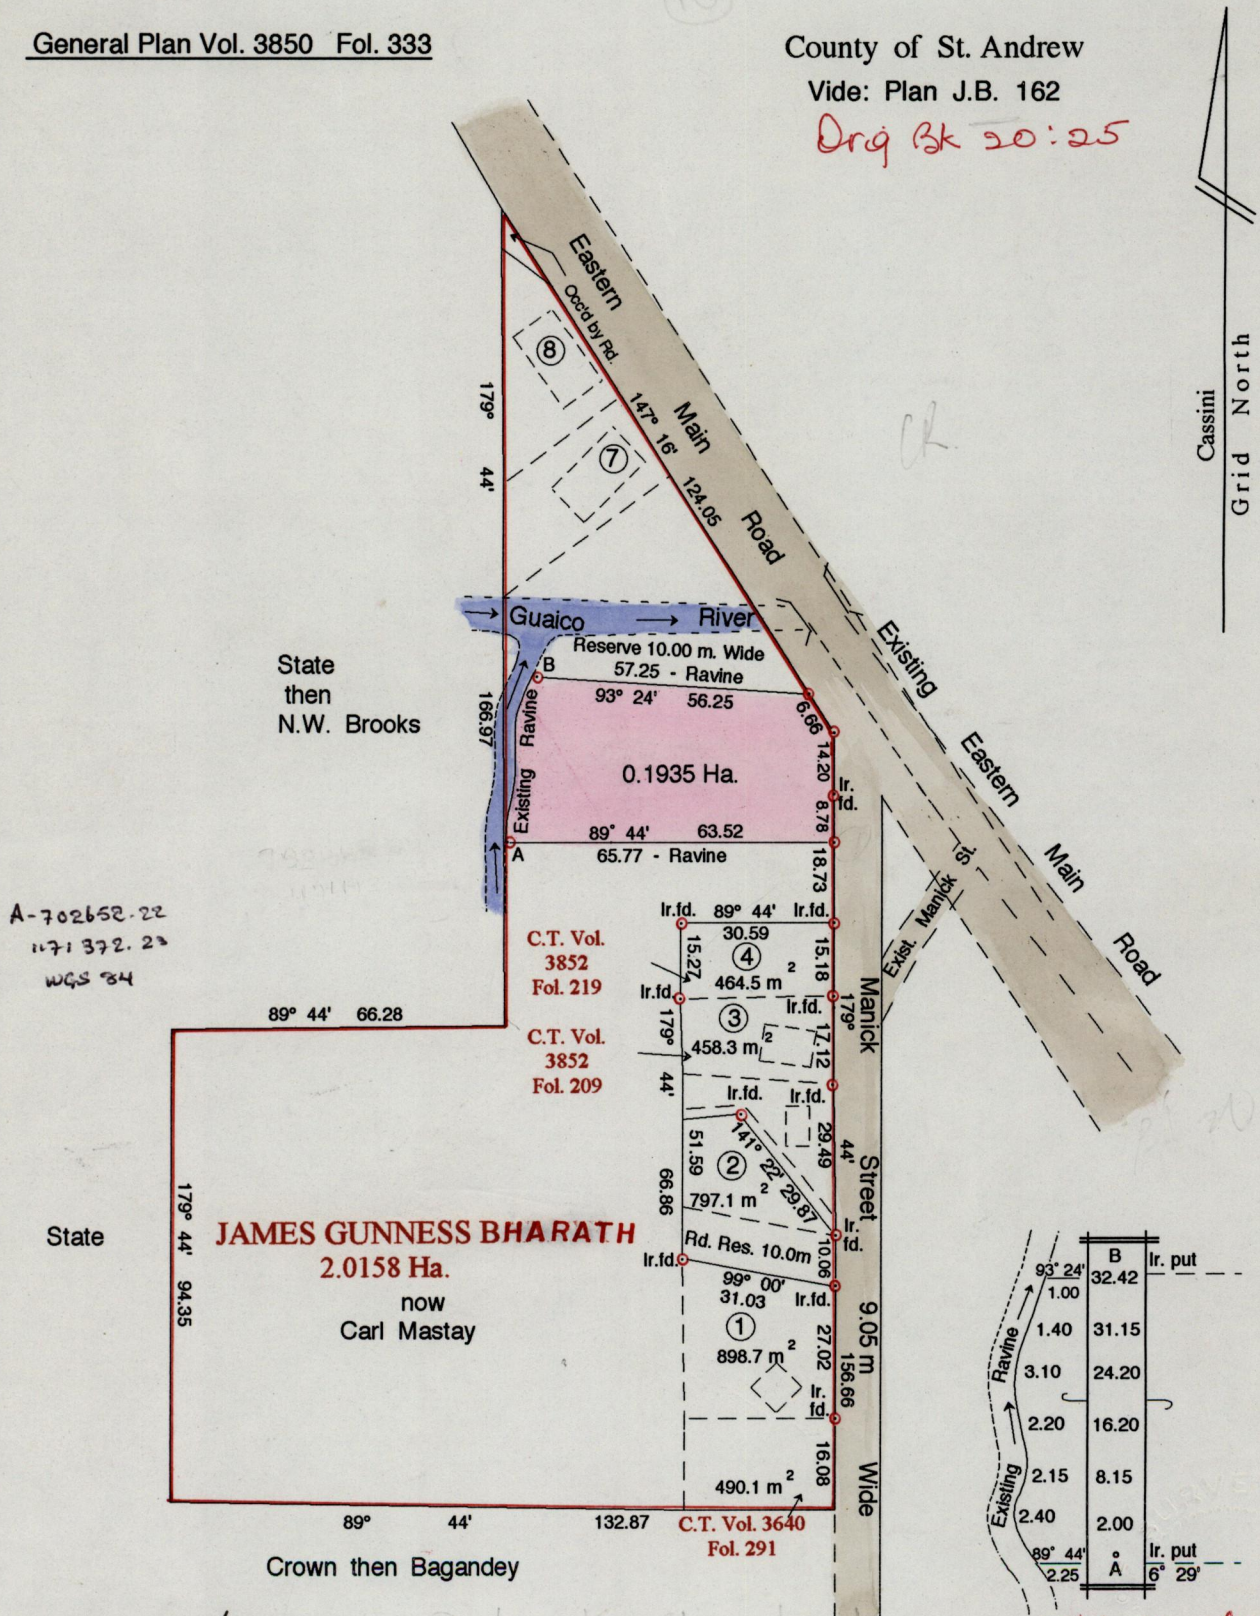

A-702652-22  
1171 372.23  
WGS 84

State

**JAMES GUNNESS BHARATH**  
2.0158 Ha.  
now  
Carl Mastay

Crown then Bagandey

Approved...  
Director of Surveys  
2007.08.07

Peter K. Charles  
Rita C. Charles  
Peter & Rita Charles

SCALE 1:1500

Bearings are Cassini Grid based on Solar Observations  
To obtain compass bearings add 16 minutes

Distances are in metres  
• Denotes Iron Put unless otherwise stated.

PLAN of a Parcel of land coloured pink in the Ward of Tamana  
Containing zero point one nine three five hectares  
Surveyed by me, with due authority, in February 2000  
In accordance with rule 25 (1) of the Land Surveyors' Regulations 1998  
I certify that this plan is correct.



Checked by... 01.05.31

Entered on... 25/11/03

Trinidad & Tobago Land Surveyor... 12th October 2000

CMS 03-06-2013