

No 15270


Process ID# 66173
R.P.O. Vol.
C.T. Vol. 2636
Vol. 4495 fol. 453

Fol.
Fol. 91

1282

Ward of Pointe-a-Pierre
County of Victoria
Cadastral Sheet D.22.D.

43F
4d

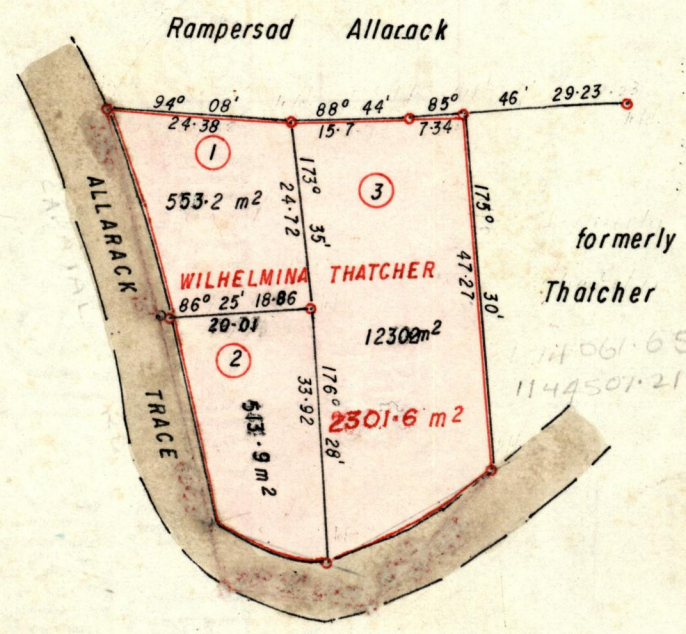

Note. o Denotes Iron found

Approved

Adrian R. King
Director of Surveys
8T. 10.14

SCALE 1/1000

Note: To obtain compass bearings add/subtract 1 minute Distances are in Metres

PLAN of a Parcel of land coloured pink in the Ward of Pointe-a-Pierre
Containing together twenty two hundred and ninety seven point three square metres
Surveyed by me, with due authority, in August, 1984

I certify that I have complied with rule 76 under section 14(2)(d) of the
Land Surveyors' Ordinance 1952, and that this plan is correct.

Checked by *[Signature]* 12/12/87

Lance Pierre

Entered *[Signature]*


Land Surveyor, Trinidad 23rd May 1987

215

5

Original Survey Bk 1095 Pl. 208

No.	C.T. Vol.	Fol.	Name
1	4495	459	Cyril Harricharan, Anna Phulsingh & Molly Phulsingh
2	4495	467	Sugbir Parsan, Tarran Parsan, Mohanday Parsan & Vidya Parsan
3	4619	361	Sylvia, Hyacinth and Ampson & Ors

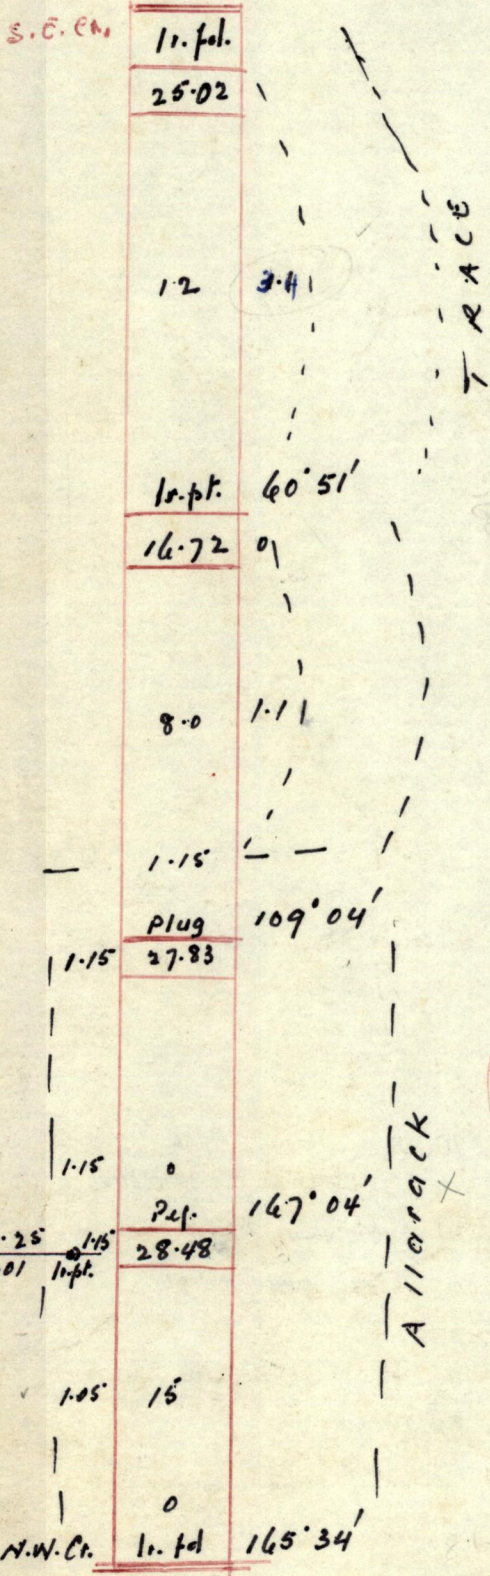

X
1155 / 412