

3570

REMAINING PORTION

R.P.O. Vol. 417 Fol. 255

C. of T. Vol. 1734 Fol. 15

Vsl. 4284 fol 305

Process ID# 65950

12832

Cadastral Sheet C.9.L.  $\frac{6 F}{4/c/d}$

Ward of Toco

County of St. David


22

G. N.

Edward Wong Poo

now

Shaik Nizam Mohammed and Selma Jean Cader

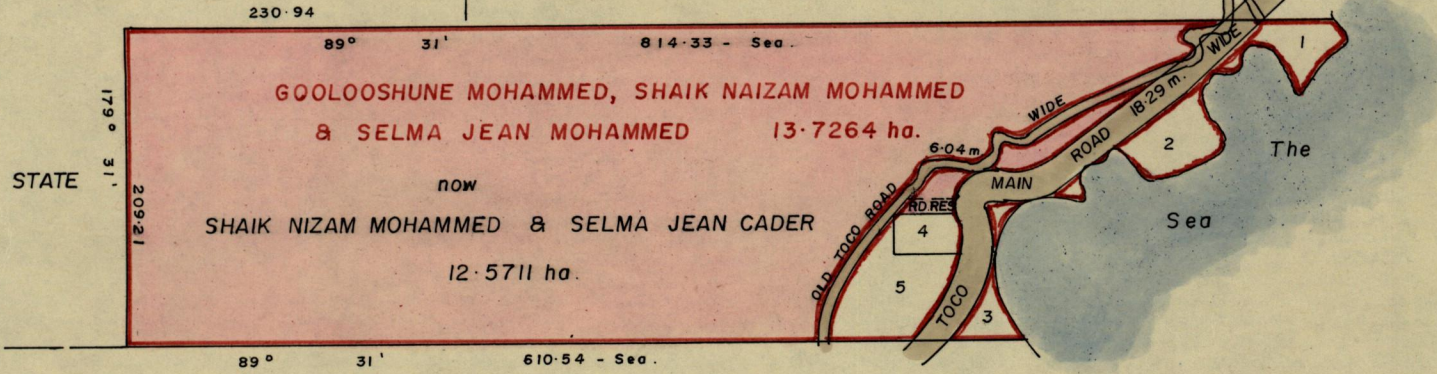

Res'vd for men of BWIR

then

L. C. Wharton

Nos.	NAMES	AREAS	C. of T.
1	Ivan Welsh, Jerome Welsh & ors.	0.2276 ha.	Vol. 1736 Fol. 267
2	F. A. E. Hanagin	0.3086 ha.	Vol. 1837 Fol. 179
3	Jeffrey Shaw	0.1214 ha.	Vol. 1837 Fol. 187
4	Brian J. G. Shaw, D. E. Shaw & ors.	0.1189 ha.	Vol. 1742 Fol. 505
5	North Eastern Muslim Youth	0.3788 ha.	Vol. 3193 Fol. 349

E. 723823  
N. 1190440

Orig. in Bk 147 Fol. 287

Approved

*[Signature]*  
Director of Surveys  
93.03.10

Subd.  
Shaik Mohammed & Selma Cader

SCALE : 1 / 5000

Note: To obtain compass bearings <sup>add</sup> 29 minutes ~~subtract~~

Distances are in metres

This is a true copy of a diagram of thirteen point seven two six four hectares originally granted to Goolooshune Mohammed, Shaik Naizam Mohammed & Selma Jean Mohammed, shewing a portion coloured pink and containing twelve point five seven one one hectares being the remainder after five (5) previous transfers of ~~an~~ other portions of the land.

the dividing lines having been run in conformity with Rule 76 under Sec. 7 (d) of Cap. 27. No. 2 and duly certified by the Director of Surveys.

Checked by *[Signature]* 19/1/93

Entered on 6F *[Signature]* 7/03

ENTERED CMIS: *[Signature]*

*[Signature]*  
Land Surveyor, Trinidad, 19<sup>th</sup> May 1992