


R.P.O. Vol. 2
C.T. Vol. 3218

Fol. 410
Fol. 417

Cadastral Sheet E.2.G.& H. 26/3/a
Ward of Manzanilla
County of St. Andrew
Vide: Bk. 1175 Fol. 123

Vol. 4477 fol. 423

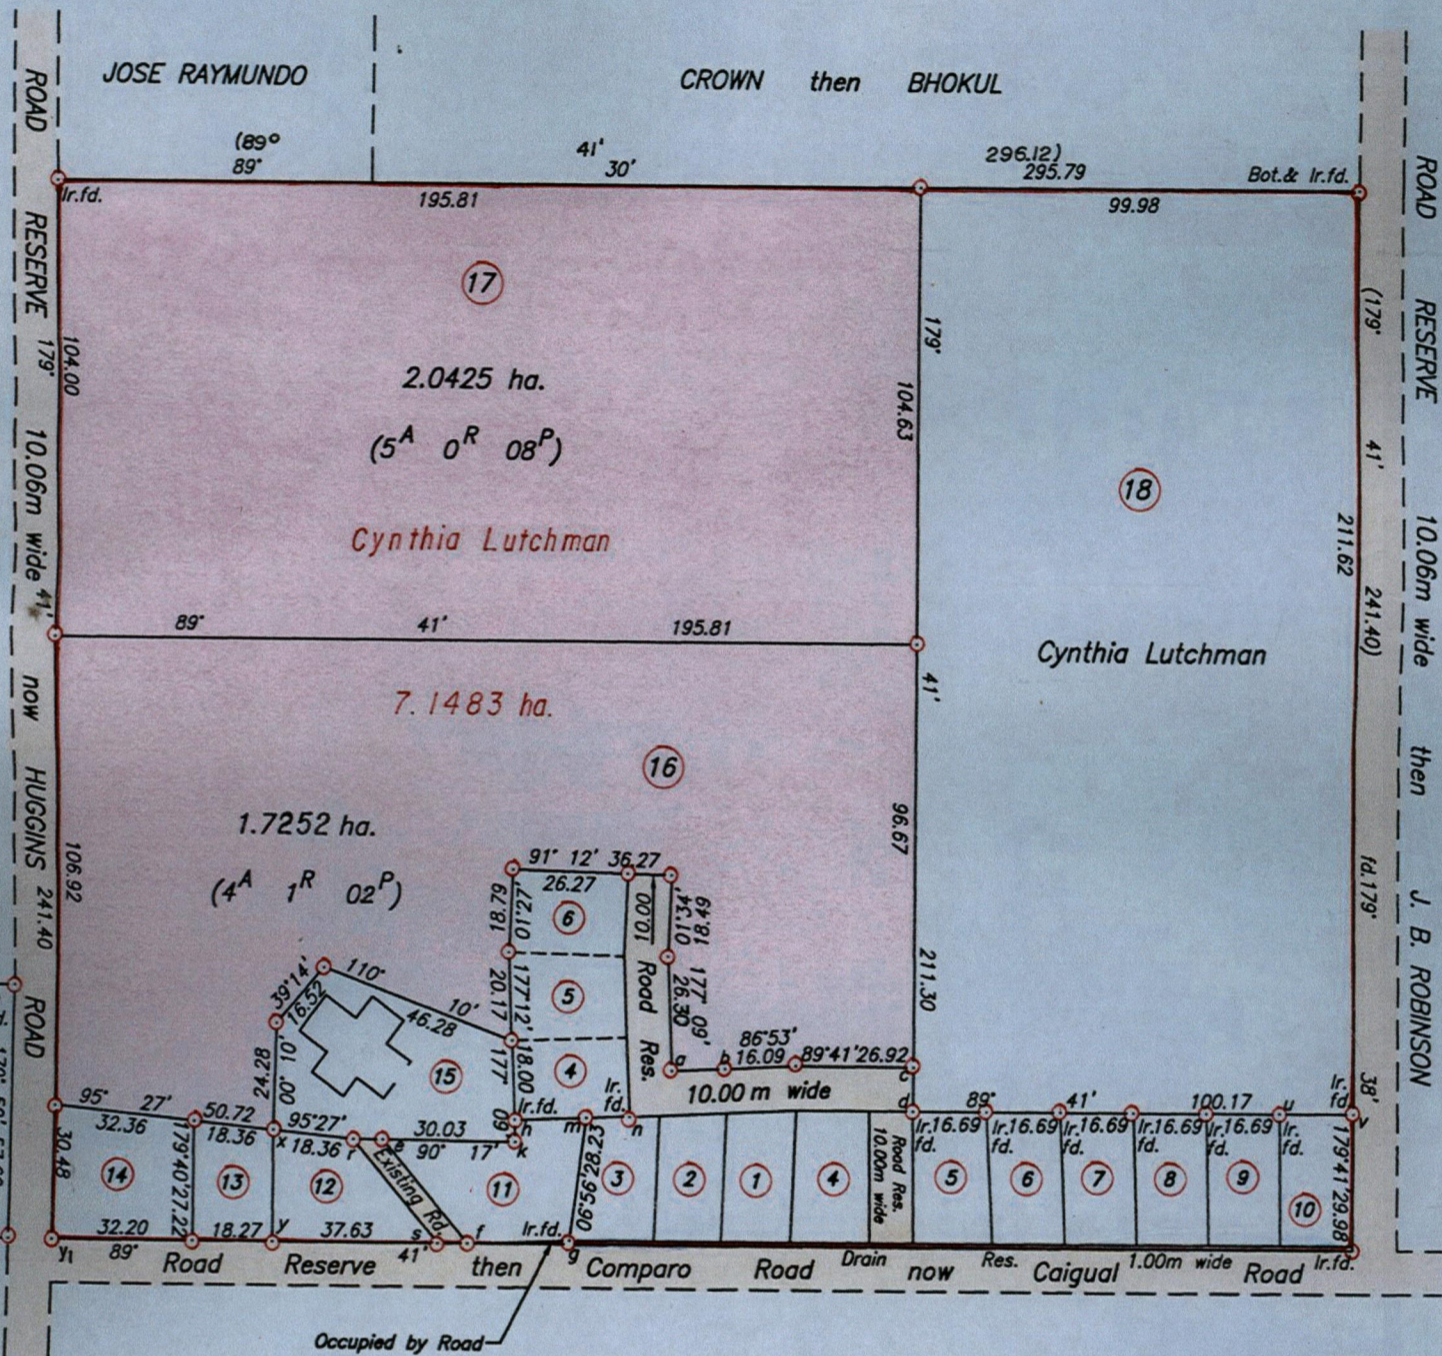

Subdiv of 16 Bk. 1654 fol. 167

Approved

[Signature]
 Director of Surveys
 25.12.02

$x_1 - y_1$ 89° 41' 10.06

SCALE 1/2000

Distances are in metres

○ Denotes Iron put except otherwise stated
Bearings are based on solar observations

Plan of 2 Parcels of land coloured pink in the Ward of Manzanilla
Containing together three point seven six seven seven hectares
Surveyed by me, with due authority in December 2001

I certify that this plan is correct, in accordance with regulation 25(1) of the
Land Surveyor's Regulations 1998.

Entered on 26/01/03

[Signature]
 Ganshodh Ramcharan

Checked by 23/1/02

Trinidad & Tobago Land Surveyor

15/4/2002

Sta.	Bearing	Dist.
a-b	87° 09'	11.77
c-d	179° 41'	10.00
x-y	179° 40'	25.38
r-s	140° 13'	30.48
e-f	140° 13'	30.48
r-e	89° 41'	6.80
s-f	89° 41'	6.80
f-g	87° 28'	23.10
h-k	177° 09'	5.00
h-m	87° 31'	16.24
m-n	87° 09'	9.95
u-v	89° 41'	16.72

