

R.P.O. Vol. 262 Fol. 539

C.T. Vol. 1168 Fol. 91

U.P.R.N. No.:

Vol. 4469 Pl. 505

Process JDA 65873

1282


Ward of Siparia

County of St. Patrick

Cadastral Sheet G.17.K 73B

3/16

60 4

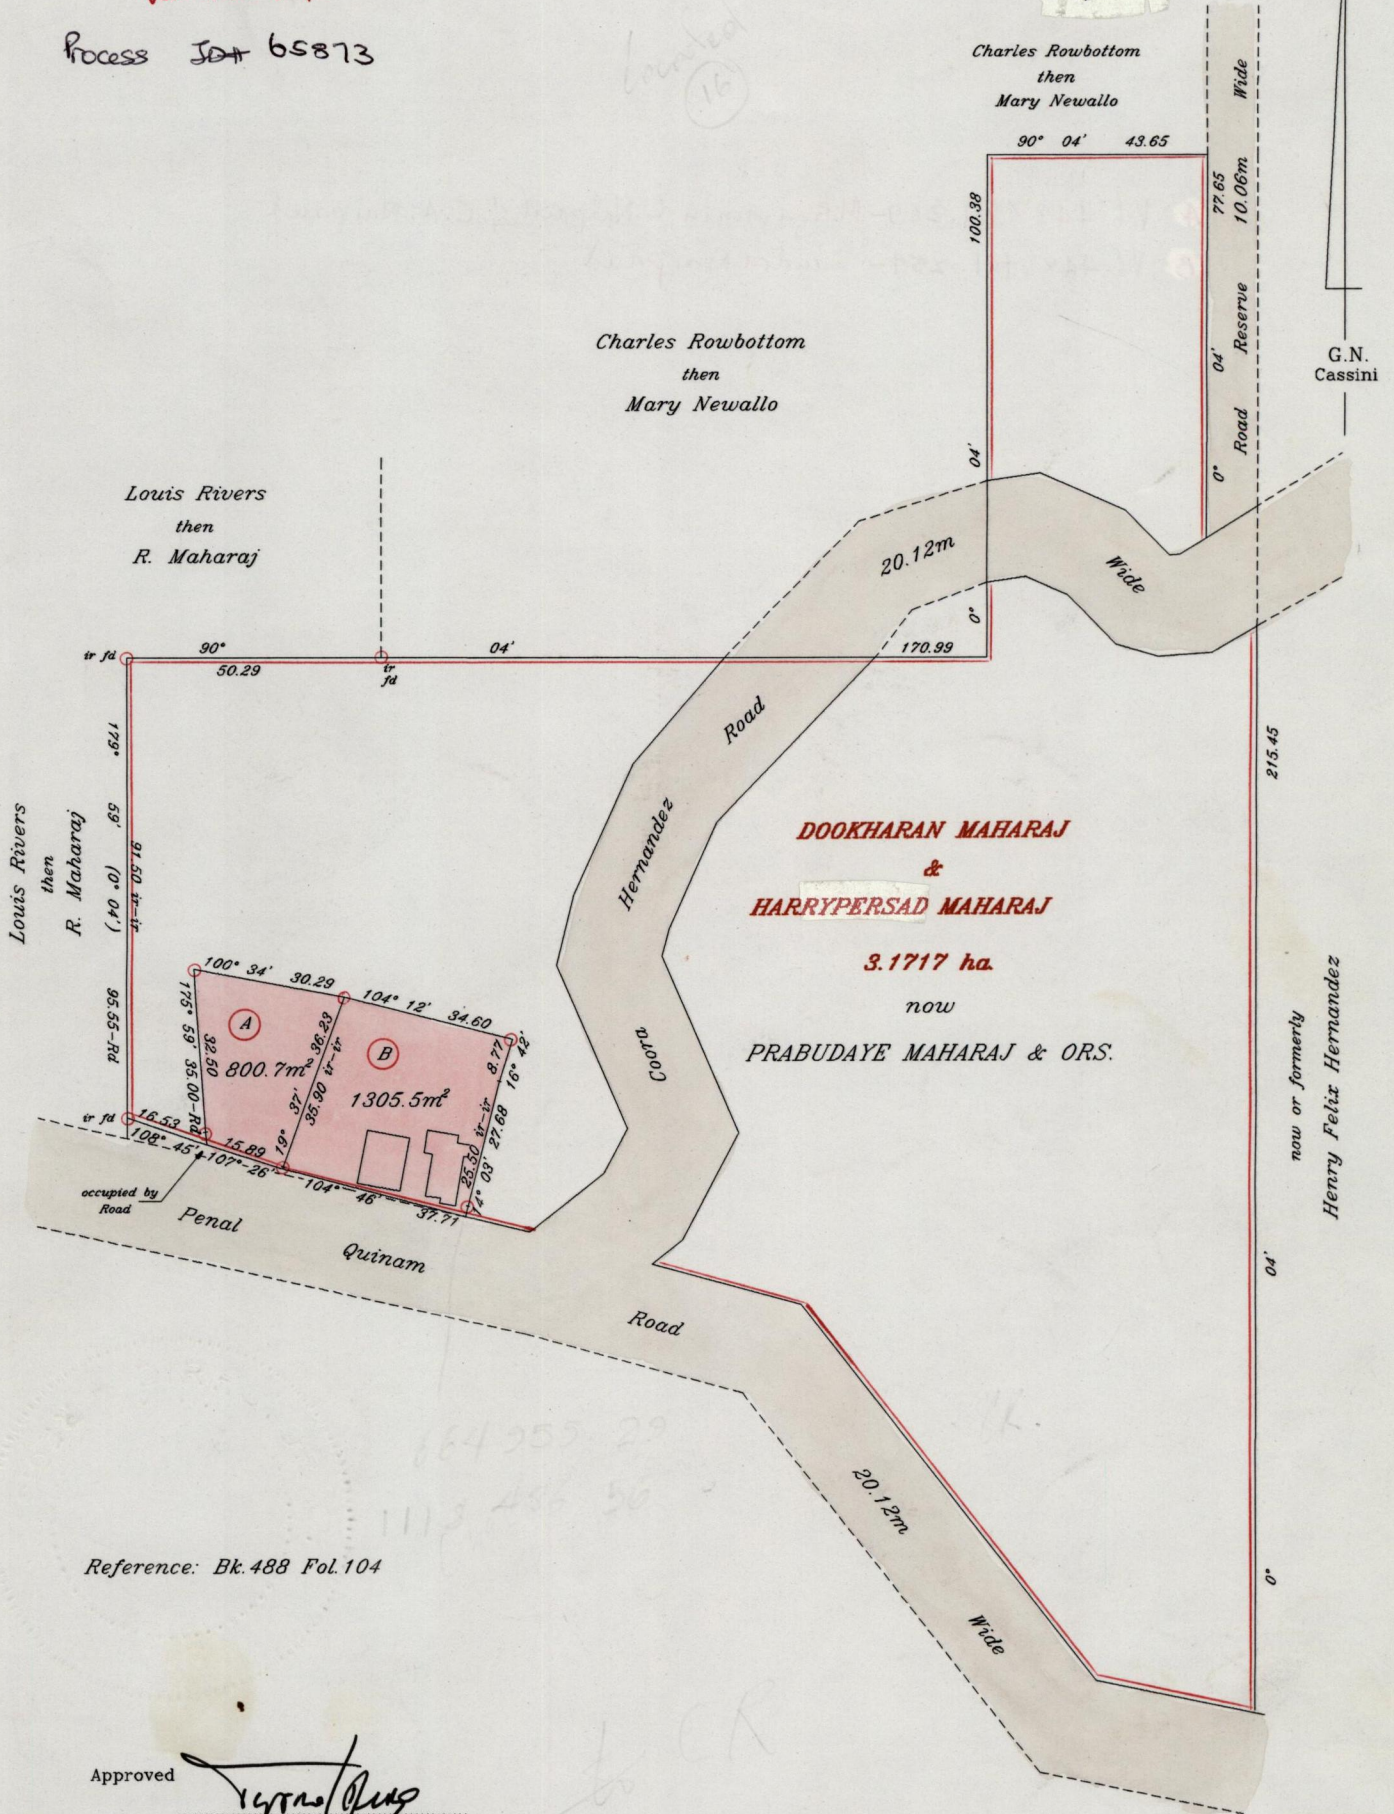

Reference: Bk.488 Fol.104

Approved

Lynn Roopchand
 Director of Surveys
 25.08.14

SCALE 1: 1500

Distances are in metres

Bearings are Cassini Grid based on Solar Observations

○ Denotes iron put except otherwise stated

PLAN of 2 parcels of land coloured pink in the Ward of Siparia

Containing together two thousand one hundred and six point two square metres

Surveyed by me, with due authority, in December 1999


In accordance with Reg. 25(1) of the Land Surveyors' Regulations 1998, I certify that this plan is correct

Checked by M.M. 30/07/02

Entered 73B 2/103

21-05-13

L.A. Ruxland
 Trinidad & Tobago Land Surveyor
 4/10/2001

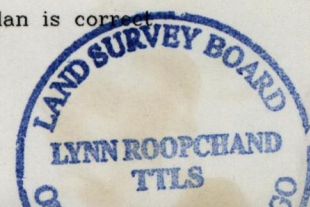

L&S B - Vol. 4488 fol. 269 - M. Benjamin, L. Naipaul & C.A. Naipaul

L&S A - Vol. 4488 fol. 259 - Sandra Naipaul

- 9 OCT 2001
Lands and
Surveys
Division
1271/66