

1282

41

Process ID# 66009

R.P.O. Vol. 6

Fol. 147

C.T. Vol. 2069

Fol. 237

Vol. 4303

Fol. 91

Ward of Savana Grande


County of Victoria.

Cadastral Sheet. D.24.N.

54B

Bk. 1128:26

4/a/3

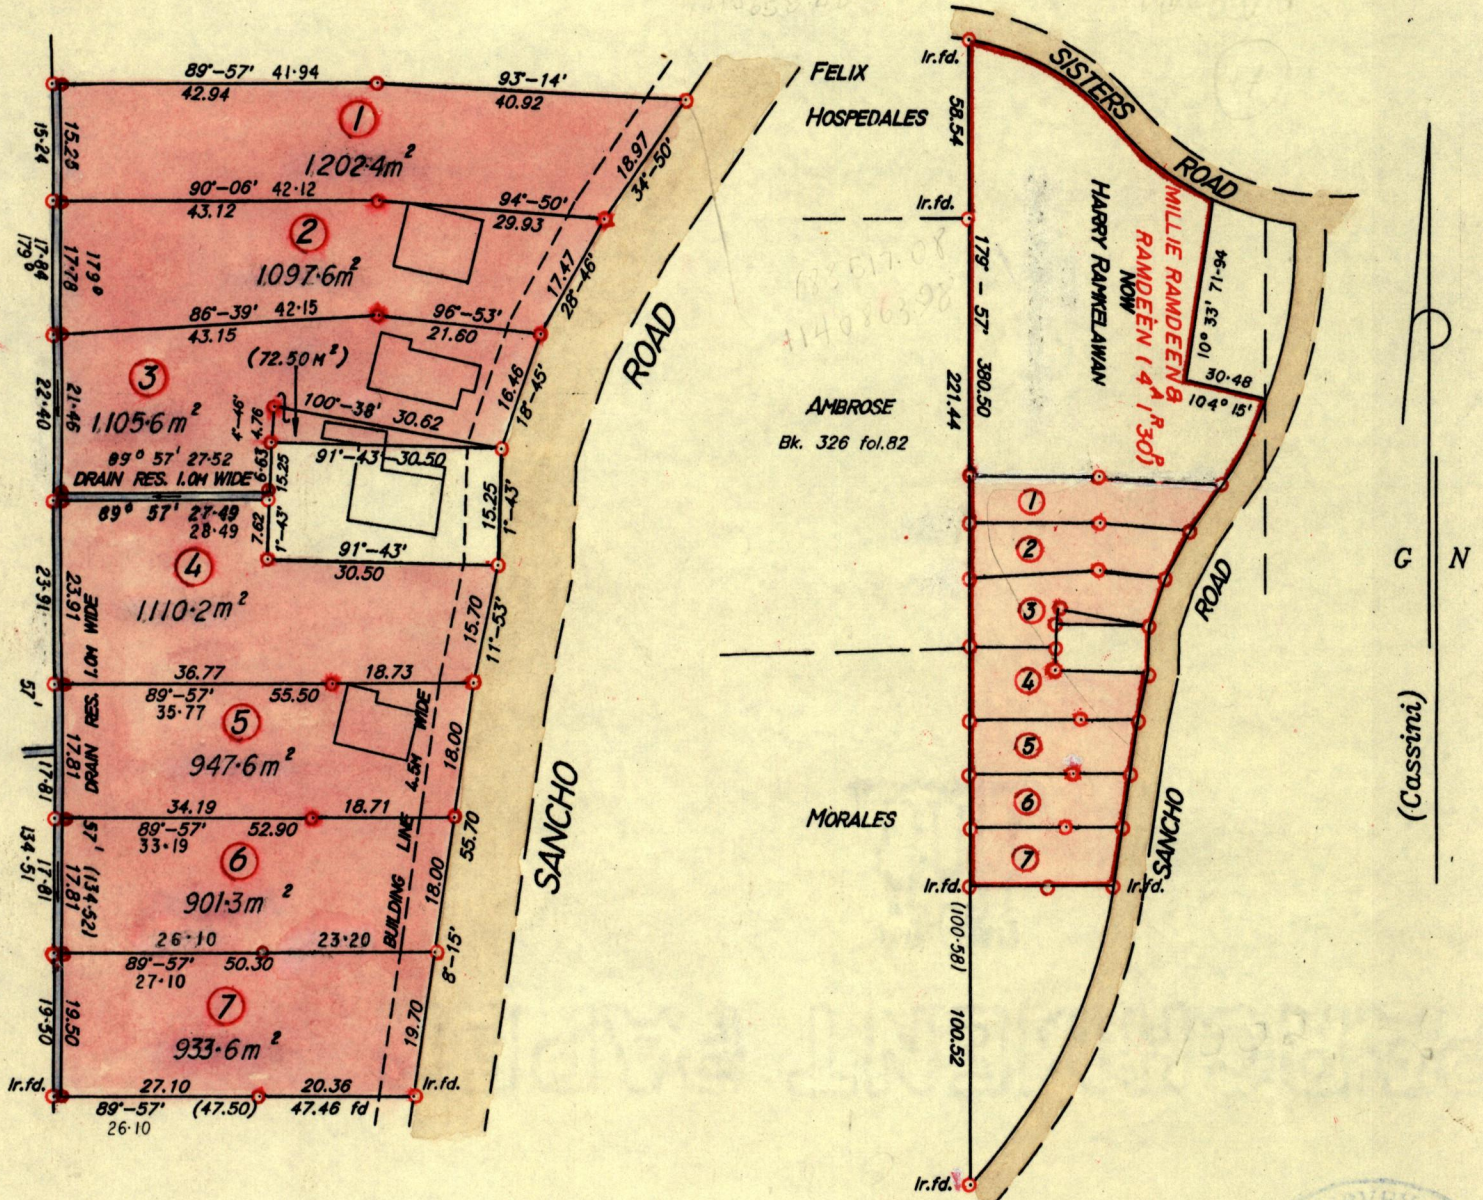

SCALE: 1/1000

SCALE: 1/2500

Approved *[Signature]*  
 Director of Surveys  
 99.12.24



Denotes iron put unless stated otherwise.

Note : To obtain compass bearings add/subtract minutes Distances are in metres

PLAN of 7 Parcels of land coloured pink in the ward of Savana Grande.

Containing together seven thousand three hundred and seventy point eight square metres.

Surveyed by me, with due authority, in March, 1994.

I certify that I have complied with rule 76 under section 14(2)(d) of the Land Surveyors' Ordinance 1952, and that this plan is correct.

Checked by *[Signature]* 99.12.09

Entered *[Signature]* 5.12.03

*[Signature]*  
 Land Surveyor, Trinidad and Tobago  
 1994

*[Signature]*  
 16-08-13



Original Bk. 1002 fol. 176

0805

Lot 1 Vol. 4303 fol. 99 Dhanraj & Dayah Rankelawan

Lot 2 Vol. 4303 fol. 119 Dase Rankelawan


Lot 3 Vol. 4303 fol. 141 Koobir & Chameli Rankelawan

Lot 4 Vol. 4303 fol. 163 Dalsingar & Tajdai Rankelawan

Lot 5 Vol. 4303 fol. 183 Jumwantee Mala Maharaj

Lot 6 Vol. 4303 fol. 203 Devika Rankelawan

Lot 7 Vol. 4303 fol. 225 Nanhoo & Arjante Rankelawan

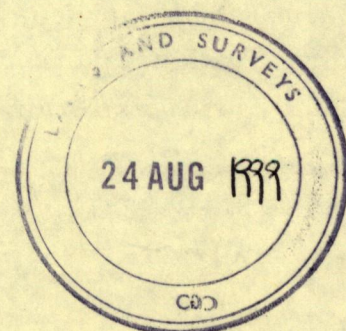

1249/328