



Ward of Savana Grande
 County of Victoria
 Cadastral Sheet (G.4.F) 1/b

Process ID# 66021

R.P.O Vol. Fol.
 C.T. Vol. 3623 Fol. 37
 Vol. 4263 fol. 161

Caroni (1975) Ltd. Santa Margarita Estate

RAMPERSAD BABOOLAL
 7-1112 hd.

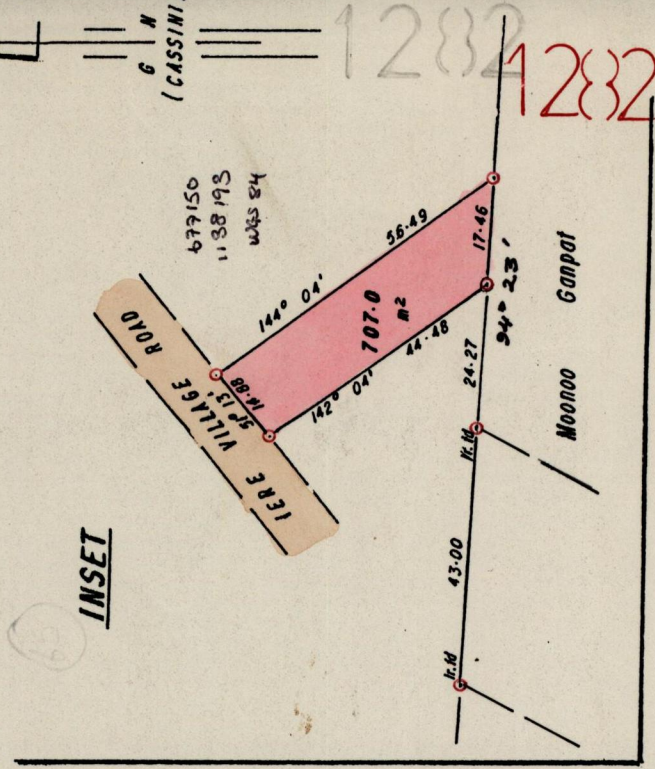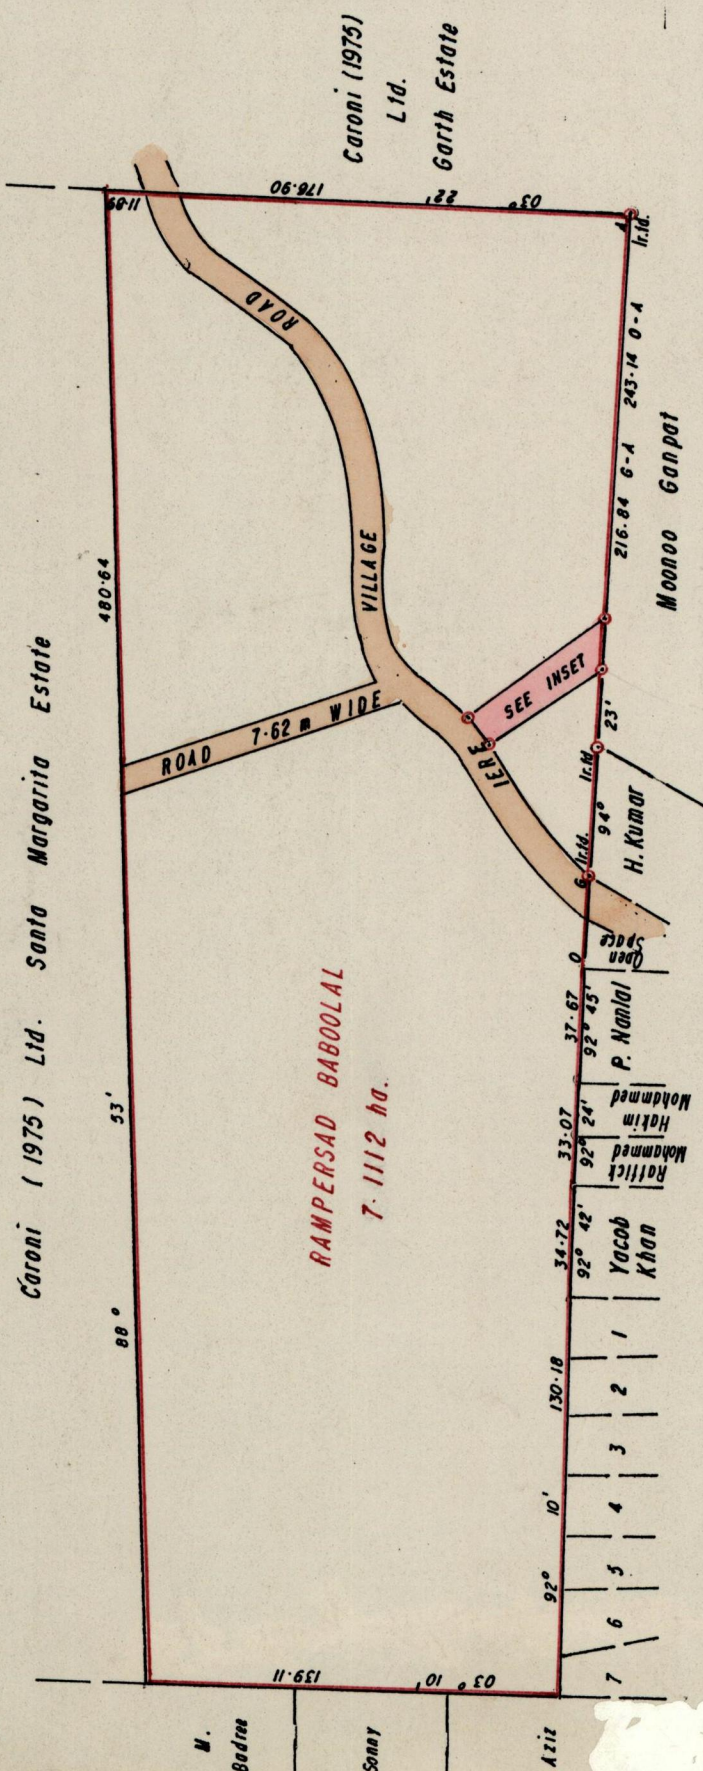

Nahzo e Lawi Badree

Orig Plan J.A.182
 Denotes Iron pul except stated otherwise.
 SCALE 1/2500 & 1/1250
 Distances are in metres

Approved *[Signature]*
 Director of Surveys.
 95 0105-

Note: To obtain compass bearing subtract 0 minutes
 Plan of a Parcel of land coloured pink in the Ward of Savana Grande
 Containing seven hundred and seven square metres
 Surveyed by me, with due authority in July 1993

I certify that I have complied with rule 76 under section 14(2)(d) of the
 Land Surveyors' Ordinance 1952, and that this plan is correct
 Checked by *[Signature]*
 Entered by *[Signature]* 8/03
 Land Surveyor, Trinidad 6th September, 1993