


See Plan P.E. 151
Vol. 4467 Fol. 171

AGOSTINI VILLAGE No. 2

STA.	BEA.	DIST
A-B	263° 22'	7.79
A-C	54° 16'	7.98
A-D	24° 21'	25.47
A-E	355° 11'	40.64
A-F	358° 23'	42.12
A-G	01° 56'	49.12
A-H	01° 13'	54.53
A-J	199° 17'	17.17
A-EP'	145° 29'	28.30
D-EP	144° 35'	38.53

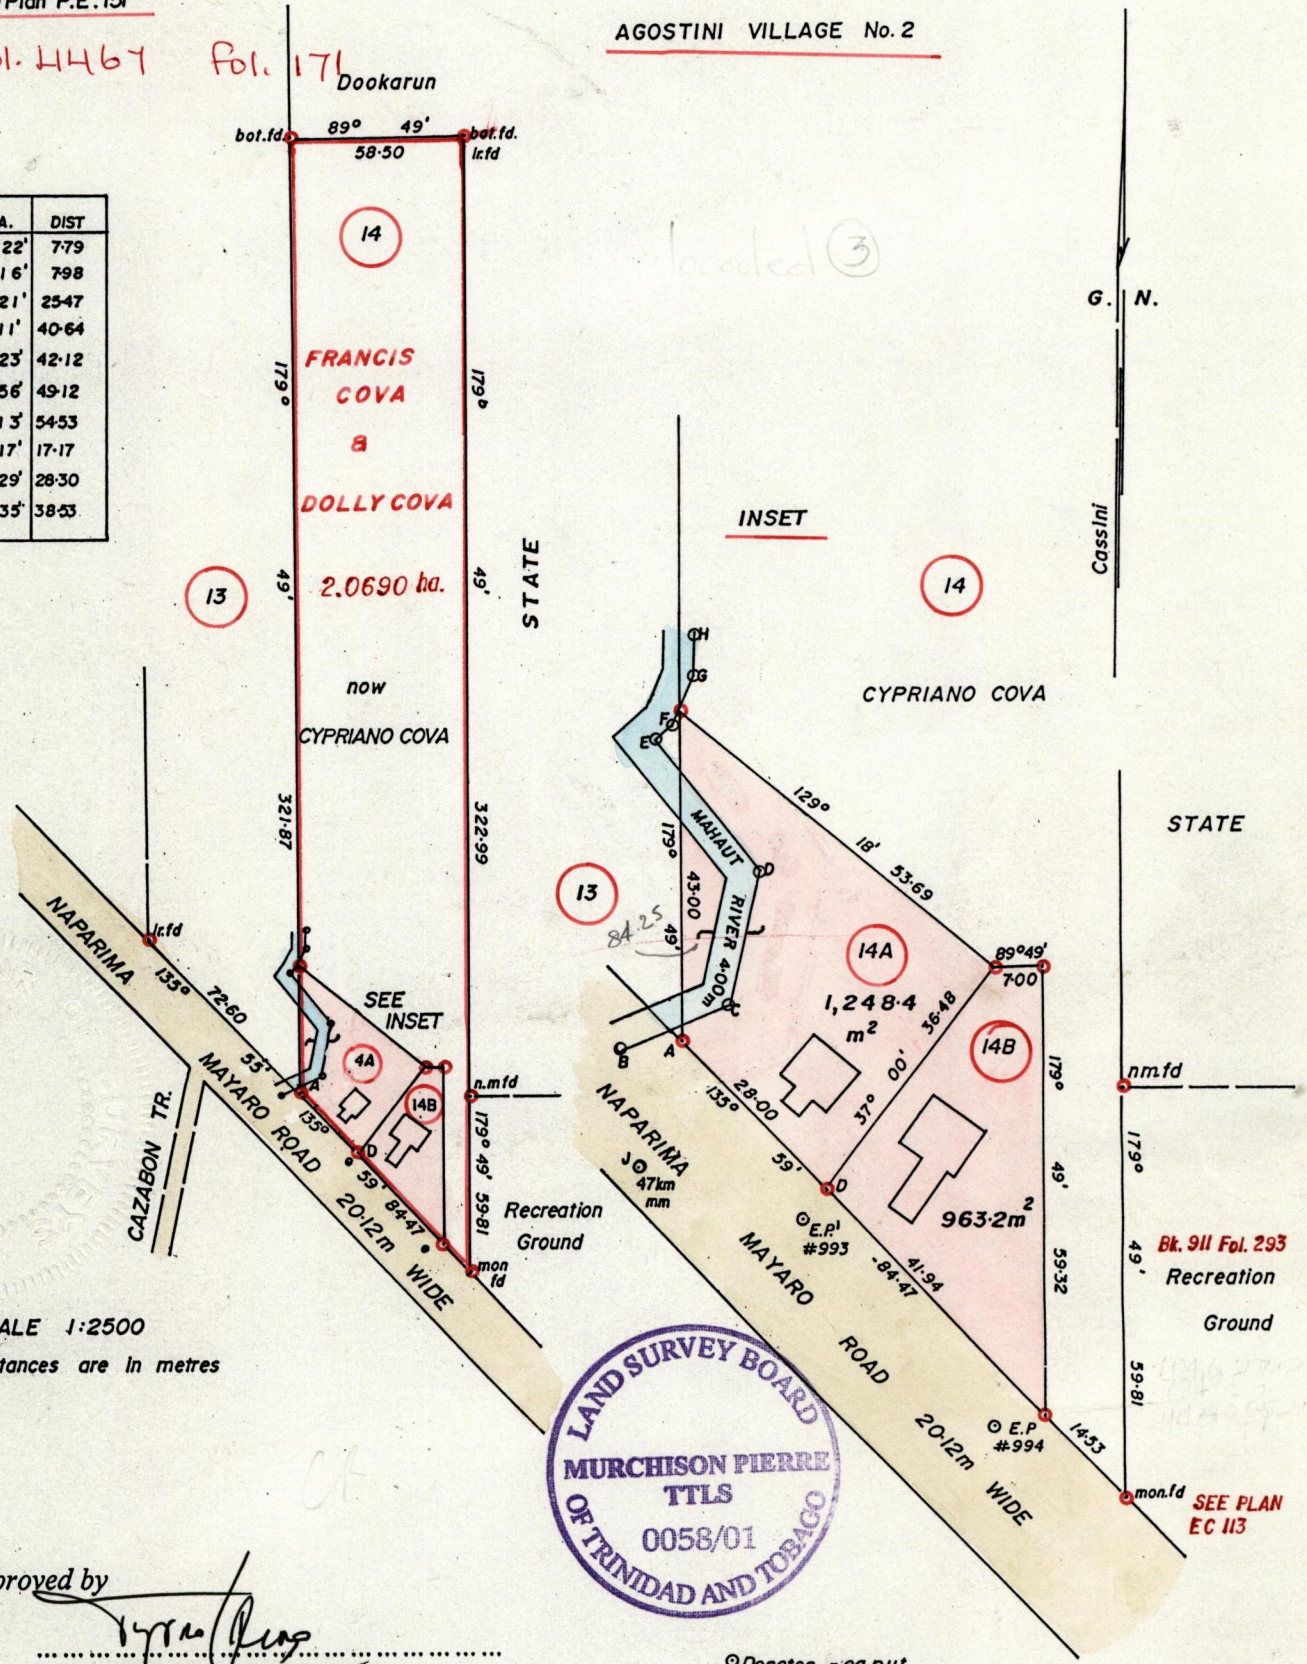

SCALE 1:2500
Distances are in metres

Approved by *[Signature]*
Director of Surveys
25/2-12-04

Bearings are Cassini Grid based on Solar Observations

Note: To obtain compass bearings add/subtract minutes

PLAN of 2 parcels of land coloured pink

Containing Together two thousand two hundred and eleven point six square metres

Surveyed by me, with due authority in January 2001

In accordance with Reg. 25(1) of the Land Surveyors' Regulations 1998, I certify that this plan is correct.

Checked by *[Signature]*

Murchison Pierre

Entered on 55C 8/03
[Signature]

Trinidad & Tobago Land Surveyor 17th February 2001

Denotes peg put
Denotes Iron put unless otherwise stated

SCALE:- 1:1000
Distances are in metres

in the Ward of Cocoi

Bk. 911 Fol. 293
Recreation Ground


SEE PLAN EC 113

See PE 151 & EC 113

See PE 151 & EC 113

Lot 14A Vol. 4467 fol. 177 Allan Cova

Lot 14B Vol. 4467 fol. 185 Reynold Spring

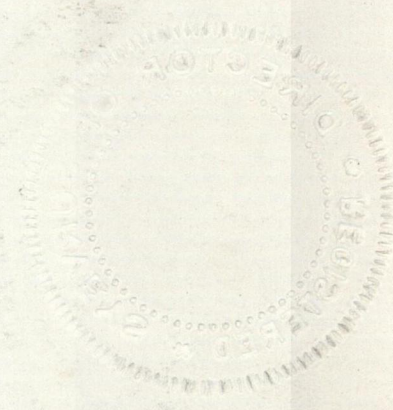

12/11/12 2