

U.P.R.N. No.


Ward of Naparima

Vol. 4473 Fol. 135

County of Victoria

Process ID# 65920

Vide Bk. 1003 Fol. 114
 Vide Bk. 1117 Fol. 170 & 169

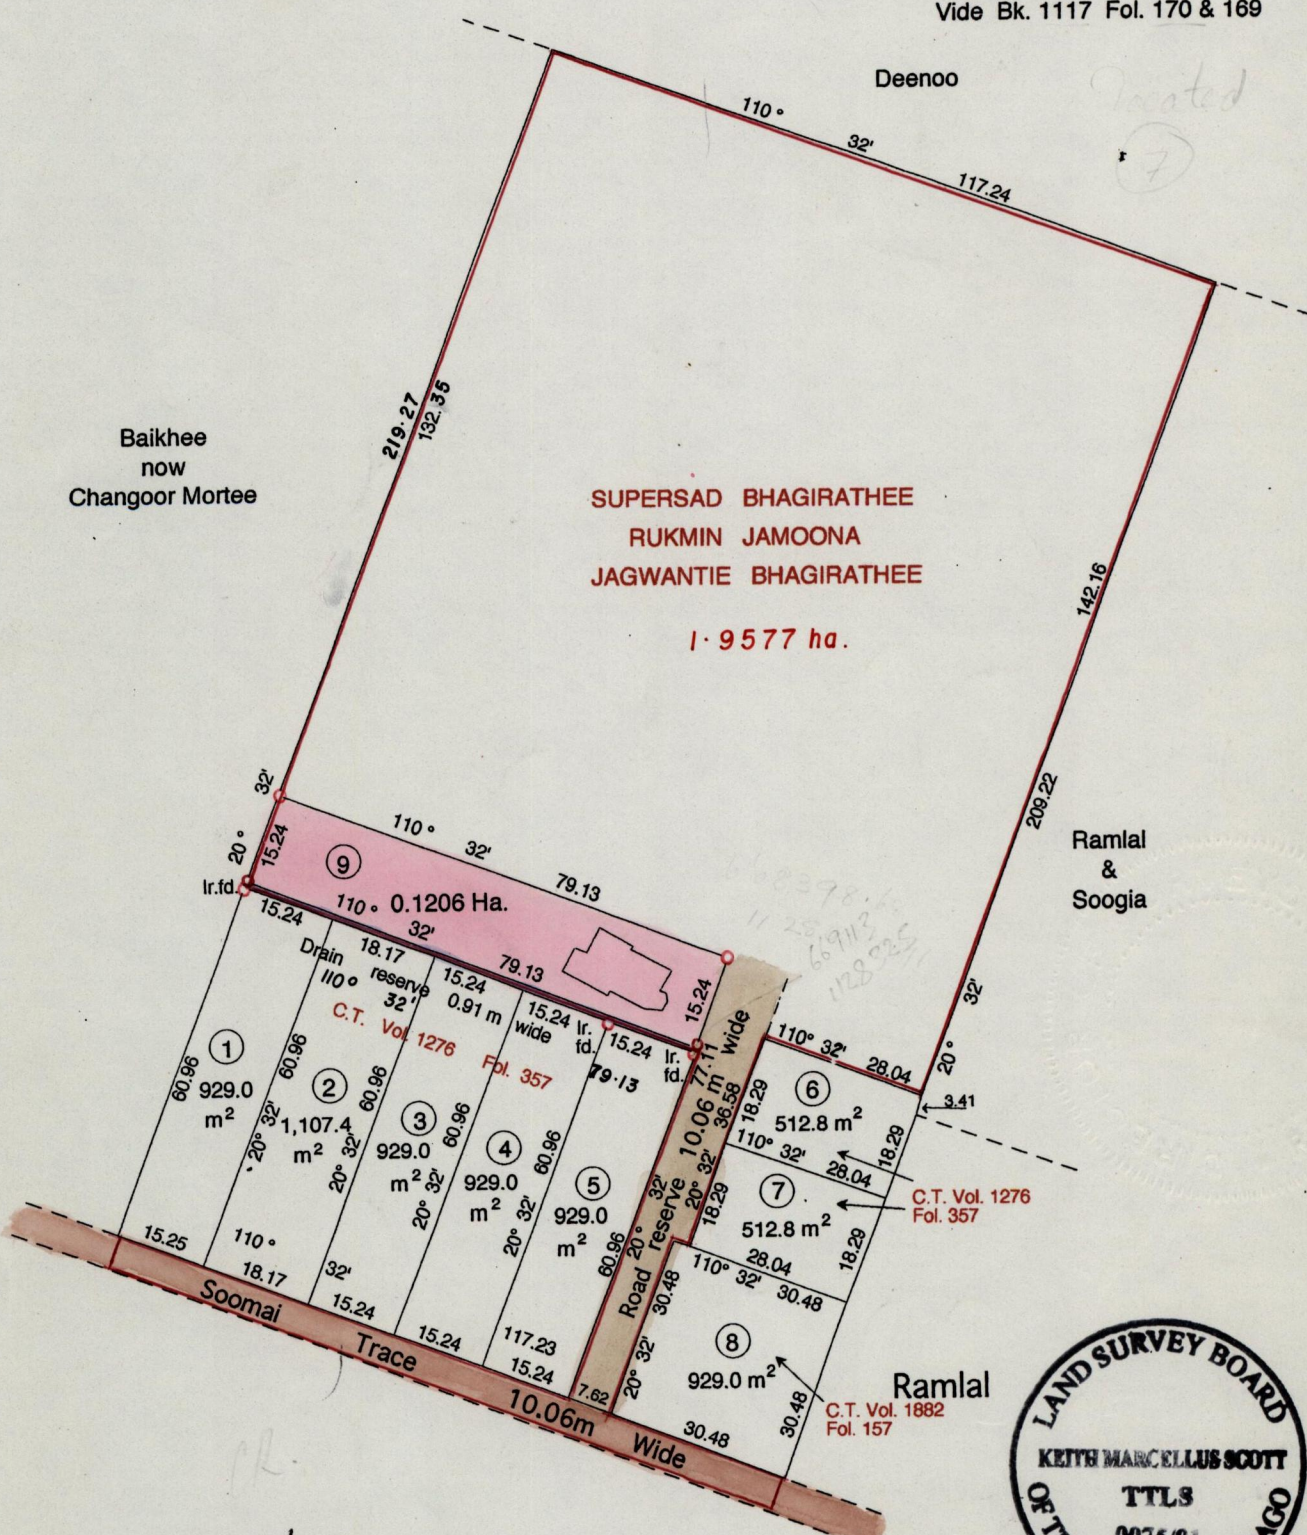

Approved
 Director of Surveys

2572-07-05

Shaimoon Khan

SCALE 1:1250
 Distances are in metres
 Denotes Iron put unless otherwise stated

Bearings are Cassini Grid based on Solar Obs.
 To obtain compass bearings subtract 2 minutes

PLAN of a Parcel of land coloured pink in the Ward of Naparima
 Containing zero point one two zero six hectares
 Surveyed by me, with due authority, in April 2000
 In accordance with reg. 25 (1) of the Land Surveyors' Regulations 1998
 I certify that this plan is correct.

Checked by.....

Entered on 630 @ 8103

Trinidad & Tobago Land Surveyor 13th September 2007