


Process Bd# 65887

NIPAUL

then

Sinanan Sookhan

located ②

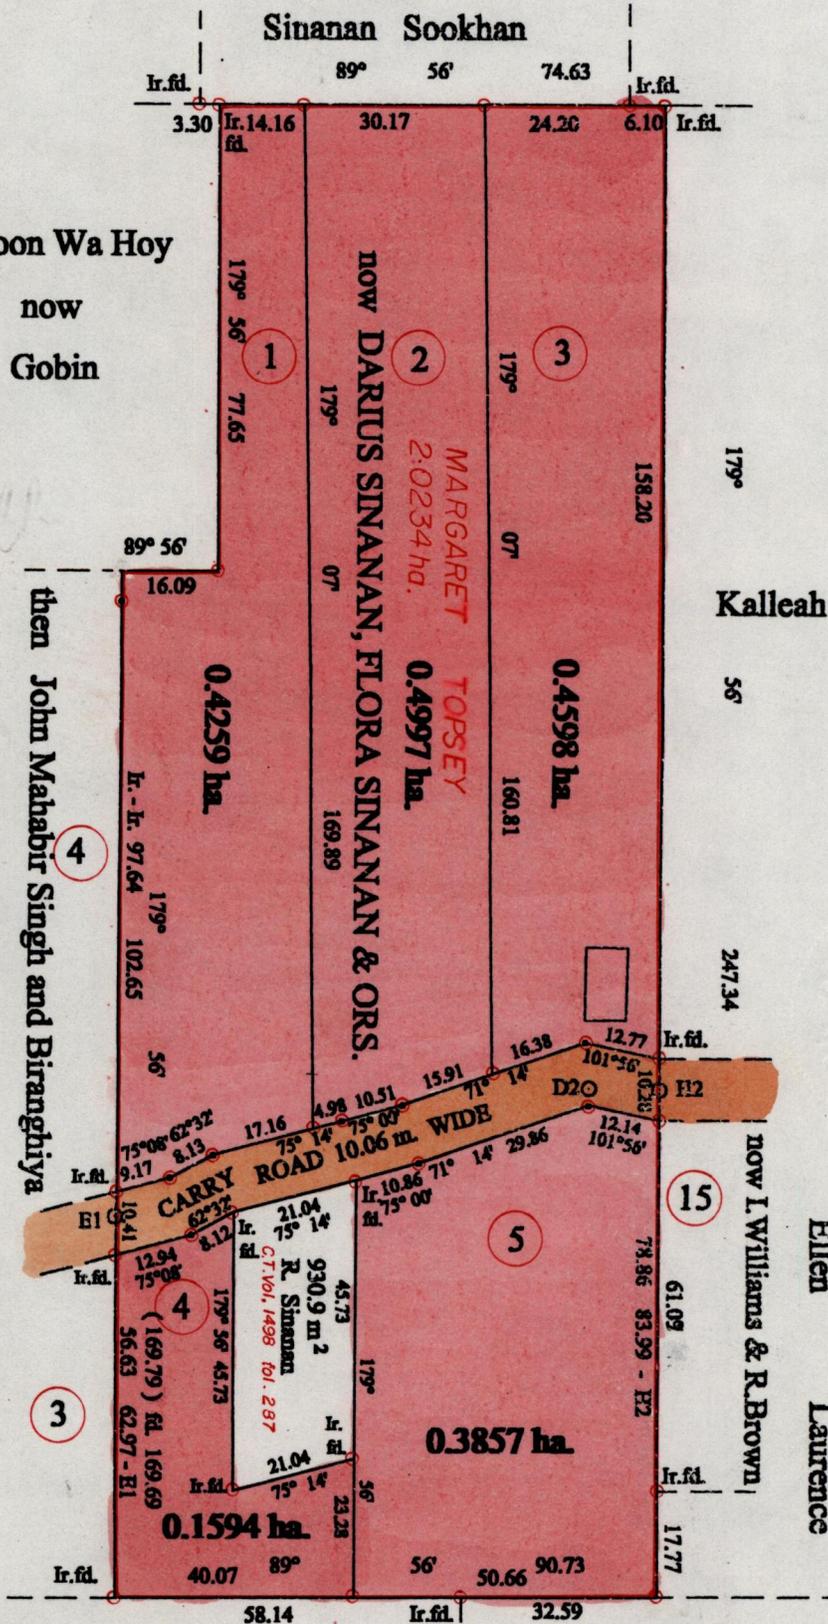

Vide Bk.936 fol. 261
 Bk.722 fol. 71
 Bk.1010 fol.170
 PLAN E.C.2
 PLAN E.H.17
 S.O. 127/25

686514
 1149060
 148 Sbr

Rogoobansee now Manoo

Seggooramsingh

Approved *[Signature]*
 Director of Surveys
 2000.5.11

H2 - D2 270° 58' 11.83
 D2 - E1 254° 55' (81.92) fld 81.69

○ Denotes Iron put except stated otherwise.

SCALE : 1:1250

Note: Bearings are cassini grid based on solar observations Distances are in metres

PLAN of 5 Parcels of land coloured pink in the Ward of Montserrat

Containing together one point nine three zero five hectares

Surveyed by me, with due authority, in February 2000

In accordance with Rule 25 (1) of the Land Surveyors Regulations 1998,

I certify that this plan is correct.

Checked by *[Signature]*
 00.04.18

Entered on *[Signature]* 7/03 Trinidad & Tobago Land Surveyor 11.04 2000
 CNIG 16-07-2013



Original BK. 722 fol. 71

Lot 1 - vol. 4208 fol. 115 - Flora Sinanan

Lot 2 - vol. 4208 fol. 117 - Edghill Sinanan

Lot 3 - vol. 4208 fol. 119 - Vanessa Sinanan

Lot 4 - vol. 4208 fol. 121 - Darius Sinanan

Lot 5 - vol. 4208 fol. 123 - Luther Sinanan

4
103

13 APR 2000
Lands and
Surveys
Division

1240 Vol 2 / 103