
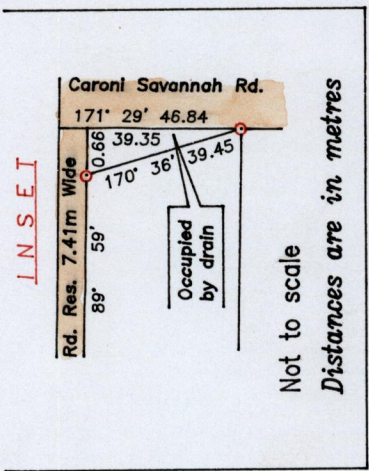


Process **LD# 66139**
 R.P.O. **Vol. 24 Fol. 313A**
 C.T. Vol. **Fol. Vol. 4371 fol. 517**
 VIDE BK.1124 **FOL.205**
 PLAN D.H.80

Ward of Chaguanas
 County of Caroni
 Cadastral Sheet D.2.H **23F**
 4/6

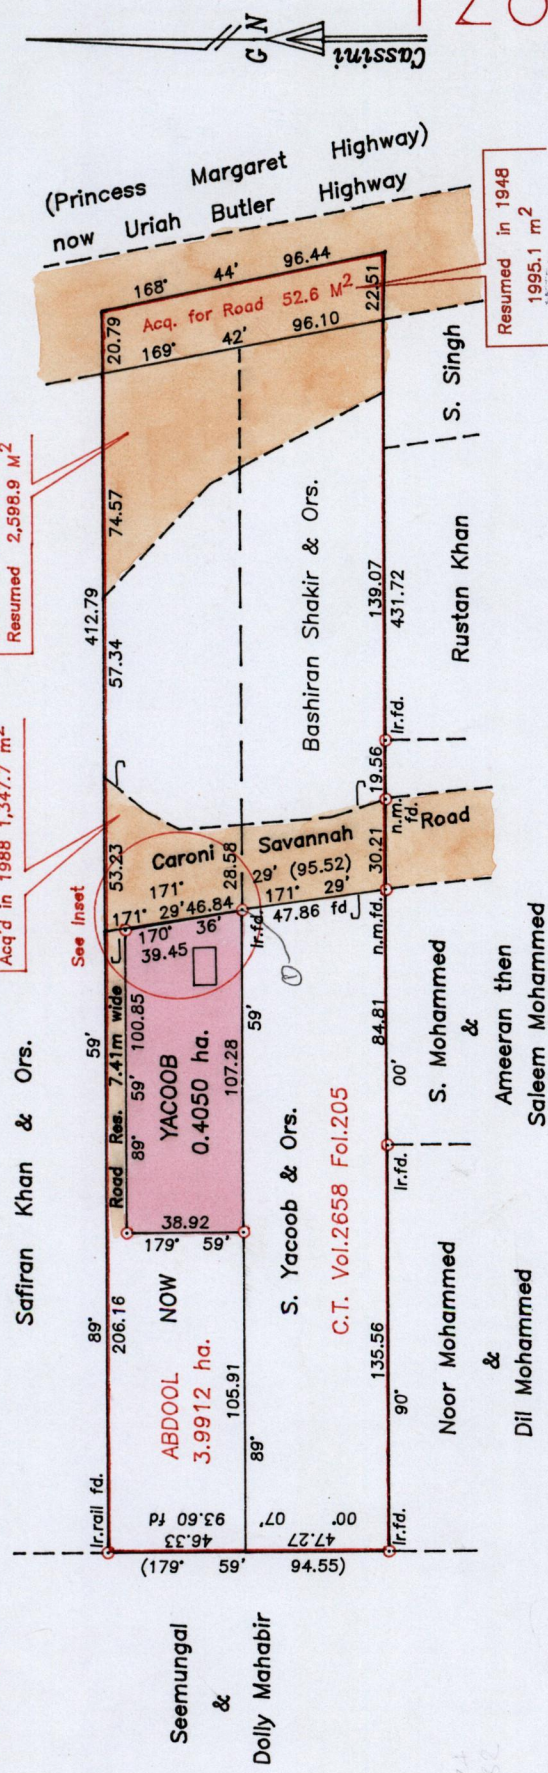

SCALE 1/2500

Distances are in metres

80

1282

Zulikha Isahak

Approved *[Signature]*
 Director of Surveys 2007-12-10

Denotes Iron put except otherwise stated
 Bearings are based on Solar Observations

PLAN of a parcel of land coloured pink in the Ward of Chaguanas
 Containing zero point four zero five zero hectares

Surveyed by me, with due authority, in March 4th 2000.

"In accordance with Rule 25 (1) of The Land Surveyors' Regulations 1998,

I certify that this plan is correct."

Checked by *[Signature]* 01.11.21.

Entered on *[Signature]*

Entered! *[Signature]*

[Signature]

18/10/01

Trinidad & Tobago Land Surveyor. 2001