


RPO Vol. .... Fol. ....  
 CT Vol. 3212 ..... Fol. 129 .....  
 Vol. 4077 ..... Fol. 197 .....

Process # 66141

Ward of Guayaguayare.  
 County of Mayaro  
 Cadastral Sheet E.24.M. 56B  
 4/b

Lots 1-5	CT Vol. 3279 fol. 501	Gen Plan
Lot 3	" 3298 " 443	Sylvester Rajkumar
Lot 4	" 3327 " 395	Shirley Mohammed & Cipriani Mohammed
Lot 5	" 3467 " 493	Trevor Lynch.

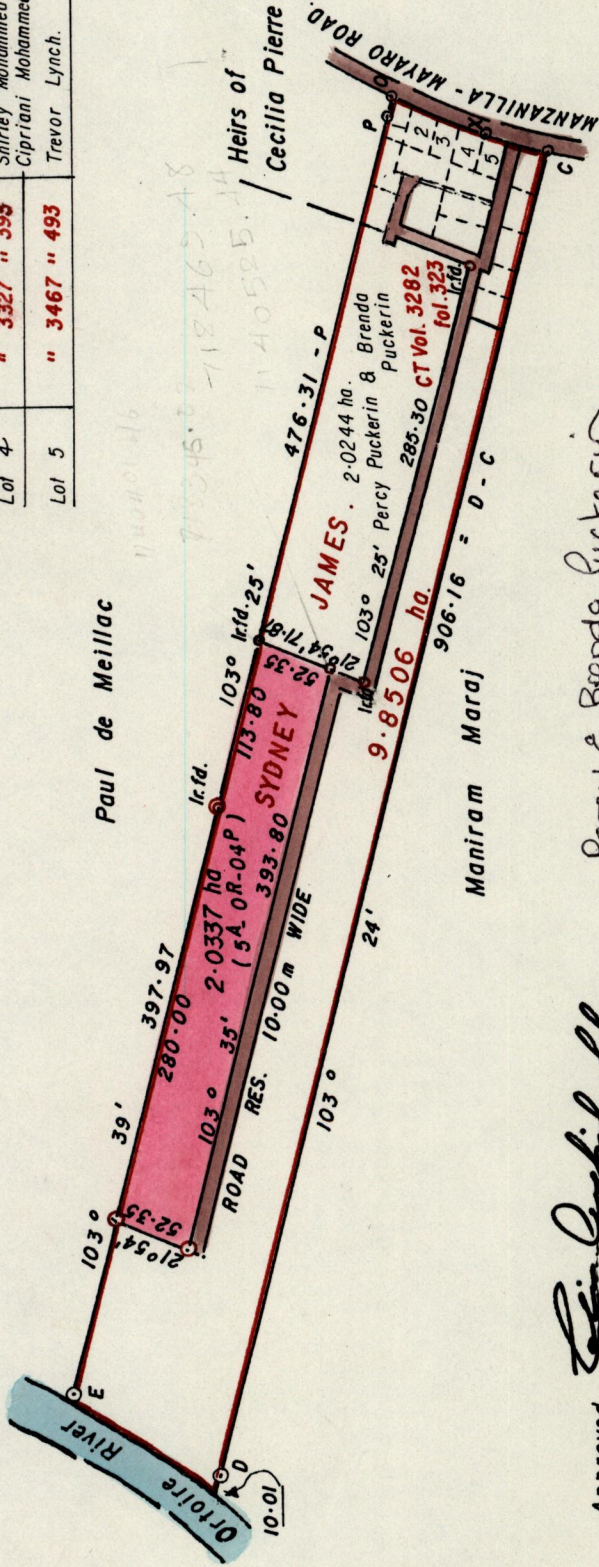

P-O	102° 41'	14.35
O-X	201° 54'	67.16
X-C	197° 44'	42.64
D-E	28° 55'	114.70

Approved John Ouchibull  
 Director of Surveys.  
980413

Percy & Brenda Puckerin

Bk 1179 fol. 98  
 O Denotes iron pin, except otherwise stated.

Orig Bk 1159:4

SCALE 1:5000  
 Distances are in Metres.

PLAN of a Parcel of land coloured pink in the Ward of Guayaguayare

Containing two point zero three seven hectares.

Surveyed by me, with due authority on 25th March 1997 for Sydney James.

I certify that I have complied with rule 76 under Section 14(2)(d) of the Land Surveyors Ordinance 1952, and this plan is correct.

Checked by Lawrence Clarke 18/3/98  
 Entered. 566 8/03  
J. Lumina 19-10-13

Lawrence Clarke  
 Land Surveyor, Trinidad & Tobago  
 12th June 1997

LAWRENCE CLARKE  
 LAND SURVEYOR