


R.P.O. Vol. 1 Fol. 353
 C.T. Vol. 2067 Fol. 241
 Vol. 4177 Fol. 233

Process ~~1282~~ 66186

Cadastral Sheet D.5.1. 34C
 Ward of San Rafael 2/a
 County of St. George

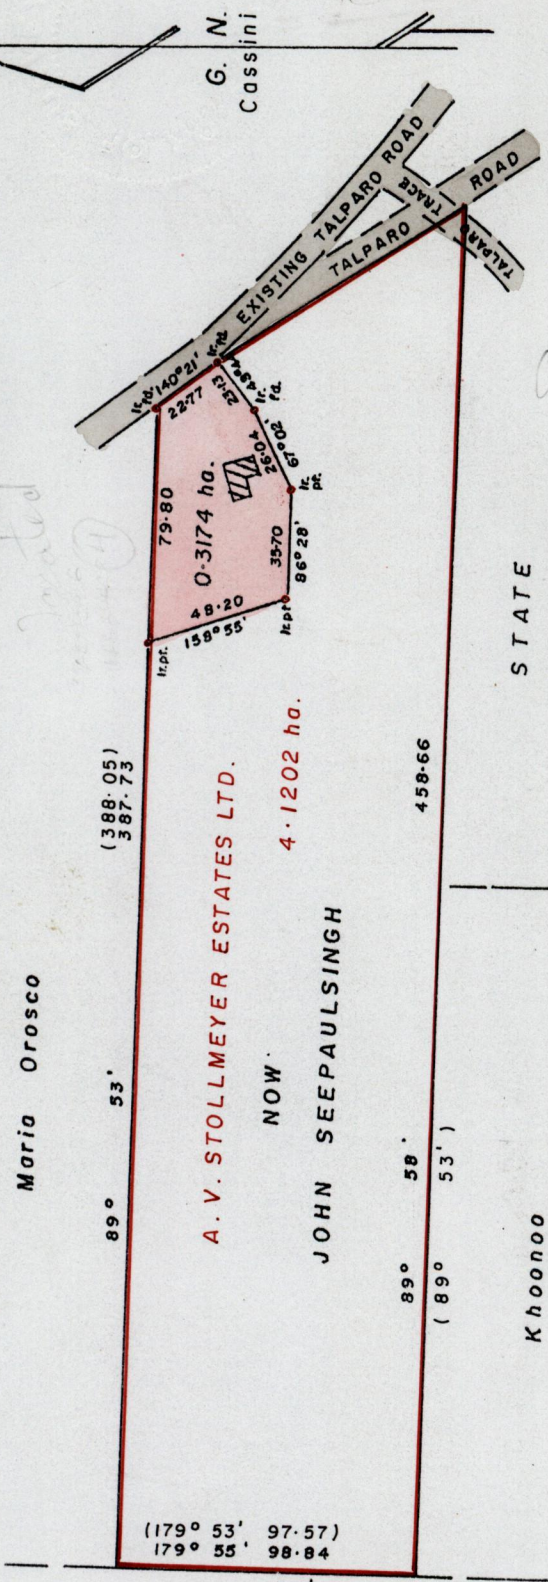

1282

cf. L.S. Bks: 8 fol. 18 Digital
 & 1228 fol. 116

CR.

STATE
 leased to Nathaniel

Joan Seepaulsingh
 SCALE: 1/2500
 Distances are in metres

N: 1166168
 E: 689326

Approved *[Signature]*
 Director of Surveys
 29 99.10.21

To obtain compass bearings add 7 minutes

Plan of a parcel of land coloured pink in the Ward of San Rafael

Containing zero point three one seven four hectare

Surveyed by me, with due authority in March 1999.

In accordance with Rule 25(1) of the Land Surveyors' Regulations 1998,

I certify that this plan is correct.

Checked by *[Signature]* 29.10.99

Entered *[Signature]* 8/03
 ENTERED: CMIS: *[Signature]*

[Signature]
 Land Surveyor, Trinidad 11/3/99



83