

R.P.O. Vol. 590
C.T. Vol. 3511

Fol. 433
Fol. 215


Vol. 4400

Fol. 353

Process ID# 194

Cadastral Sheet D.4.L. 34C
1/b

Ward of San Rafael
County of St. George

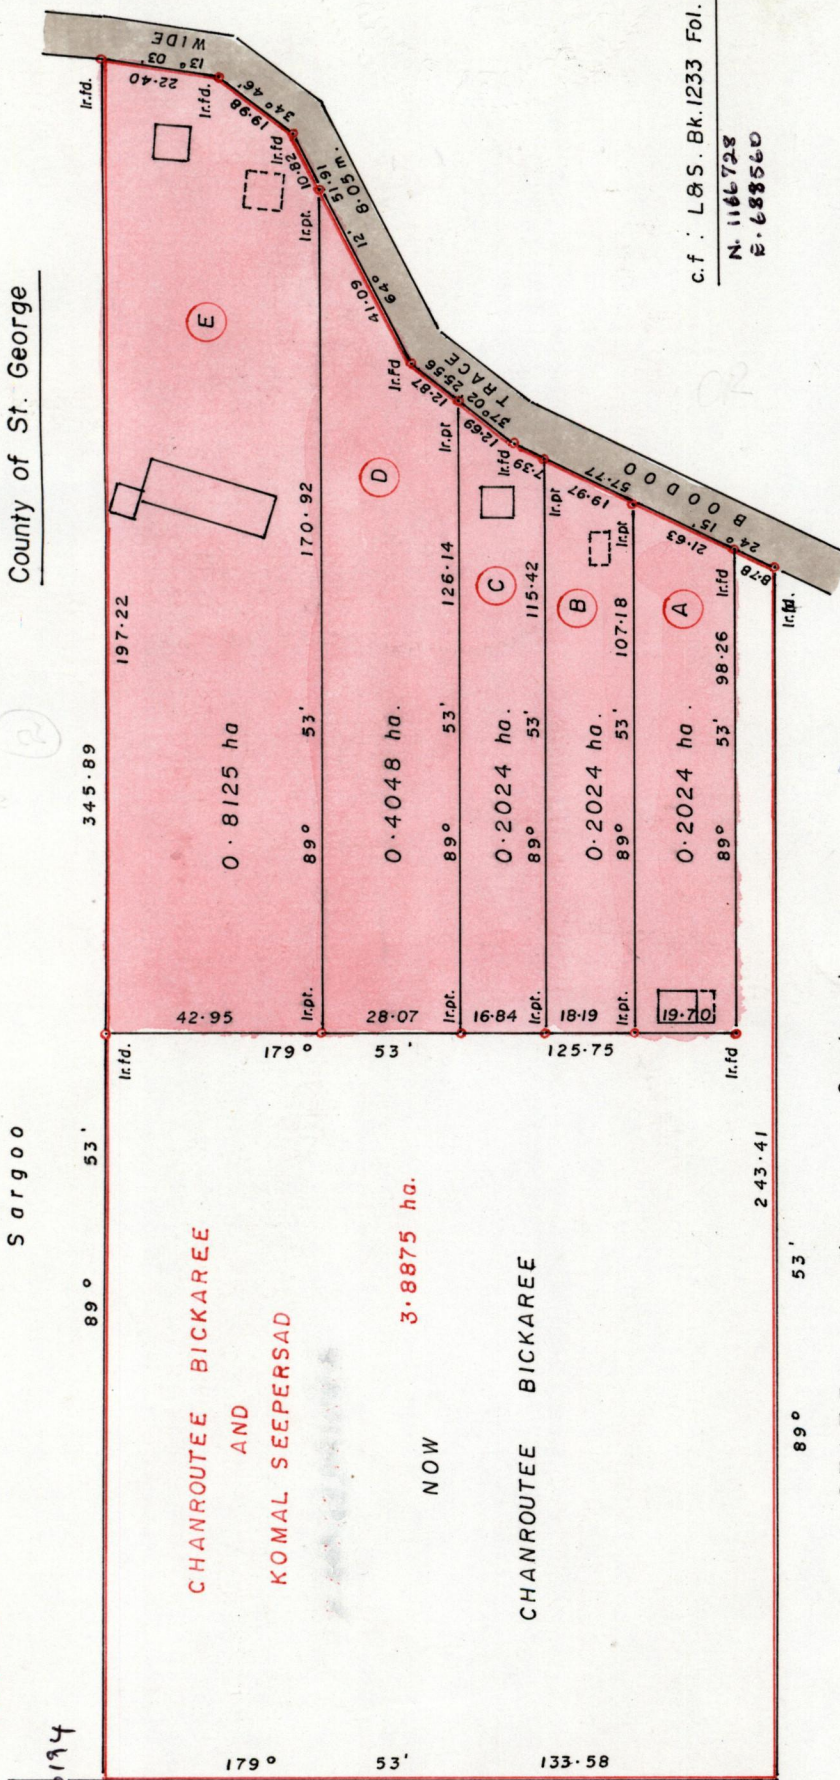

1282

c.f. : L&S. Bk. 1233 Fol. 97
N. 1166728
E. 688560

SCALE : 1 / 1500
Distances are in metres

STATE then Sookyeh

Approved *[Signature]*
Director of Surveys
2001.07.04

To obtain compass bearings add 7 minutes


Plan of 5 parcels of land coloured pink in the Ward of San Rafael
Containing together one point eight two four five hectares

Surveyed by me, with due authority in June 2000

In accordance with Rule 25 (1) of the Land Surveyors' Regulations 1998, I certify that this plan is correct.

Checked by *[Signature]* 06.06.28
Entered *[Signature]* 8/03
ENTERED: CMIC *[Signature]*

[Signature] J. P. Jardine T.T.L.S.
Trinidad & Tobago, Land Surveyor
7/6/01

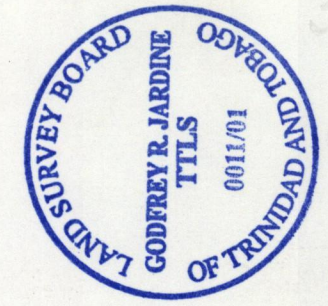

91

Original Survey 1233 78. 97

LOT No.	CT. VOLUME & FOLIO	NAMES
Lot A	Vol. 5449 fol. 477	Hardai Calapnath
Lot B.		
Lot C		
Lot D		
Lot E	Vol. 4400 fol. 363	Ramsook Ramharack

12 JUN 2001
Lands and
Surveys
Division

Nov 1282/91
~~1267/57~~