

1282

92

No

11337

Process ID# 66196

R.P.O. Vol. 32

Fol. 32

C.T. Vol. 2514

Fol. 81

Vol. 4194 Fol. 59


Ward of San Rafael

County of St. George 34C

Cadastral Sheet D.5.1, 2/a

Bk. 1110:168

Bk. 7:20

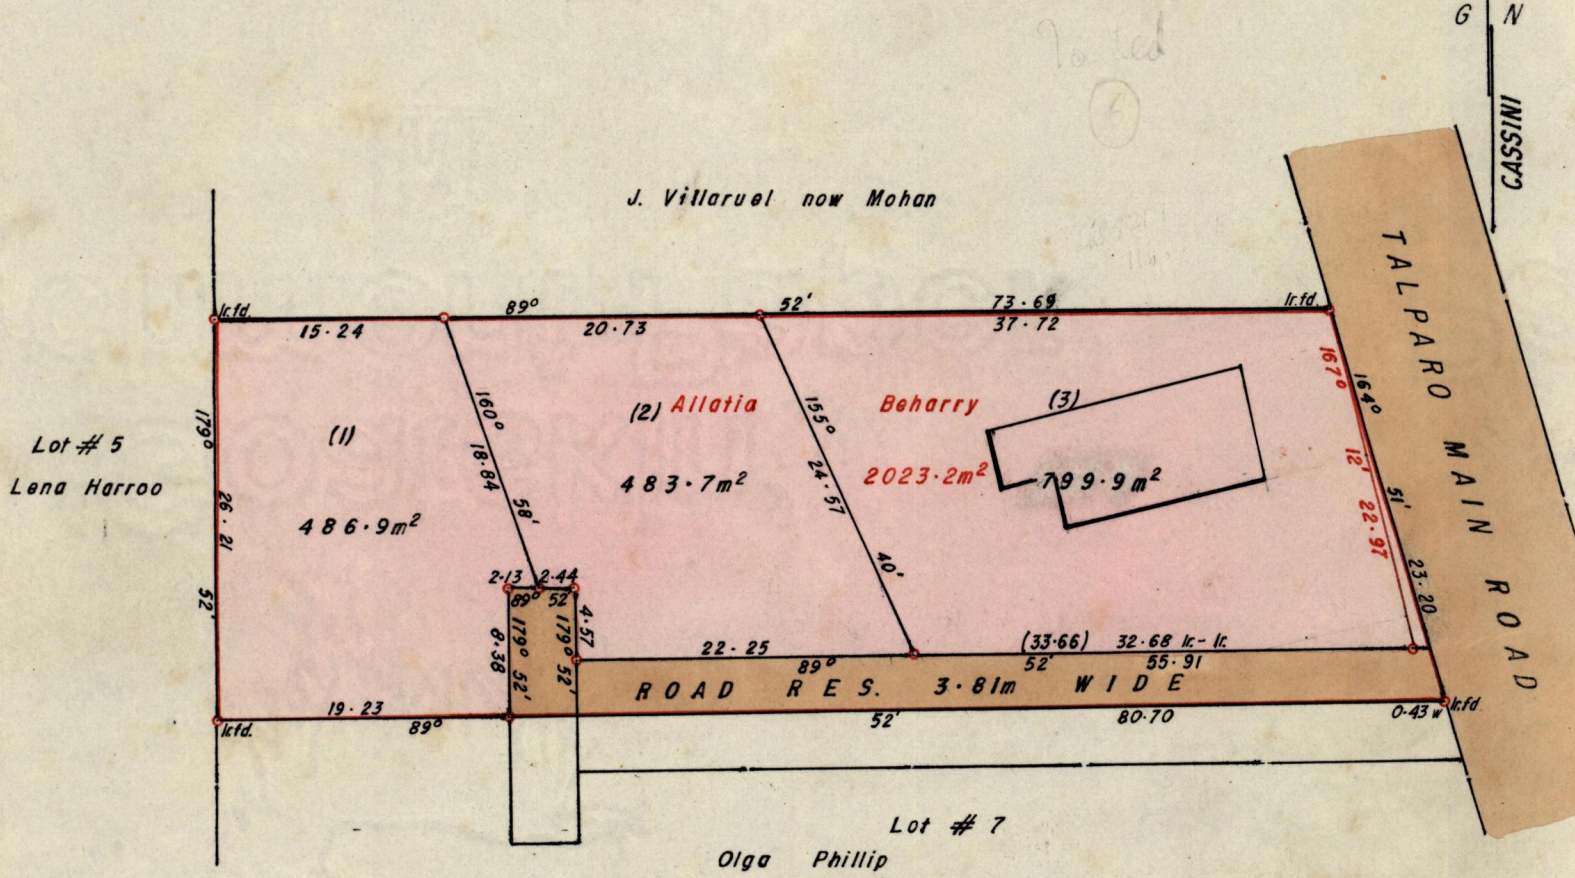

E. 689219

N. 1166331

Approved

*[Signature]*

Director of Surveys 1/4/2000

• Denotes Iron put except otherwise stated.

Bearings are based on the compass.

SCALE 1:500

Note: To obtain compass bearings add/subtract 8 minutes

Distances are in metres

PLAN of 3 Parcel(s) of land coloured pink in the Ward of San Rafael

Containing one thousand seven hundred and seventy point five square metres

Surveyed by me, with due authority, in December 1984

I certify that I have complied with rule 76 under section 14(2)(d) of the Land Surveyors' Ordinance 1952, and that this plan is correct.

Checked by *[Signature]* 00.04.11

Entered 2400 8/03

Land Surveyor, Trinidad *[Signature]* 1985

G.P., Tr./To.—943—20,000—/83

ENTERED: CMS: *[Signature]*





Original BK. 1110 fol. 168

Lot 1 Vol. 4197 fol. 81 Cleary Samuel

Lot 2 Vol. 4197 fol. 73 Elvie Beharry

Lot 3 Vol. 4197 fol. 65 Allatia Beharry.



OL/2019/6421