

1287

103

CONSOLIDATED PLAN

Vol. 4646 fol 299



Process ID#65662

County of Caroni

Ward of Cunupia.

Cadastral Sheet D.3.A. $\frac{24A}{3/a}$ 24D

Warren

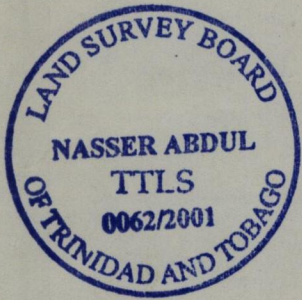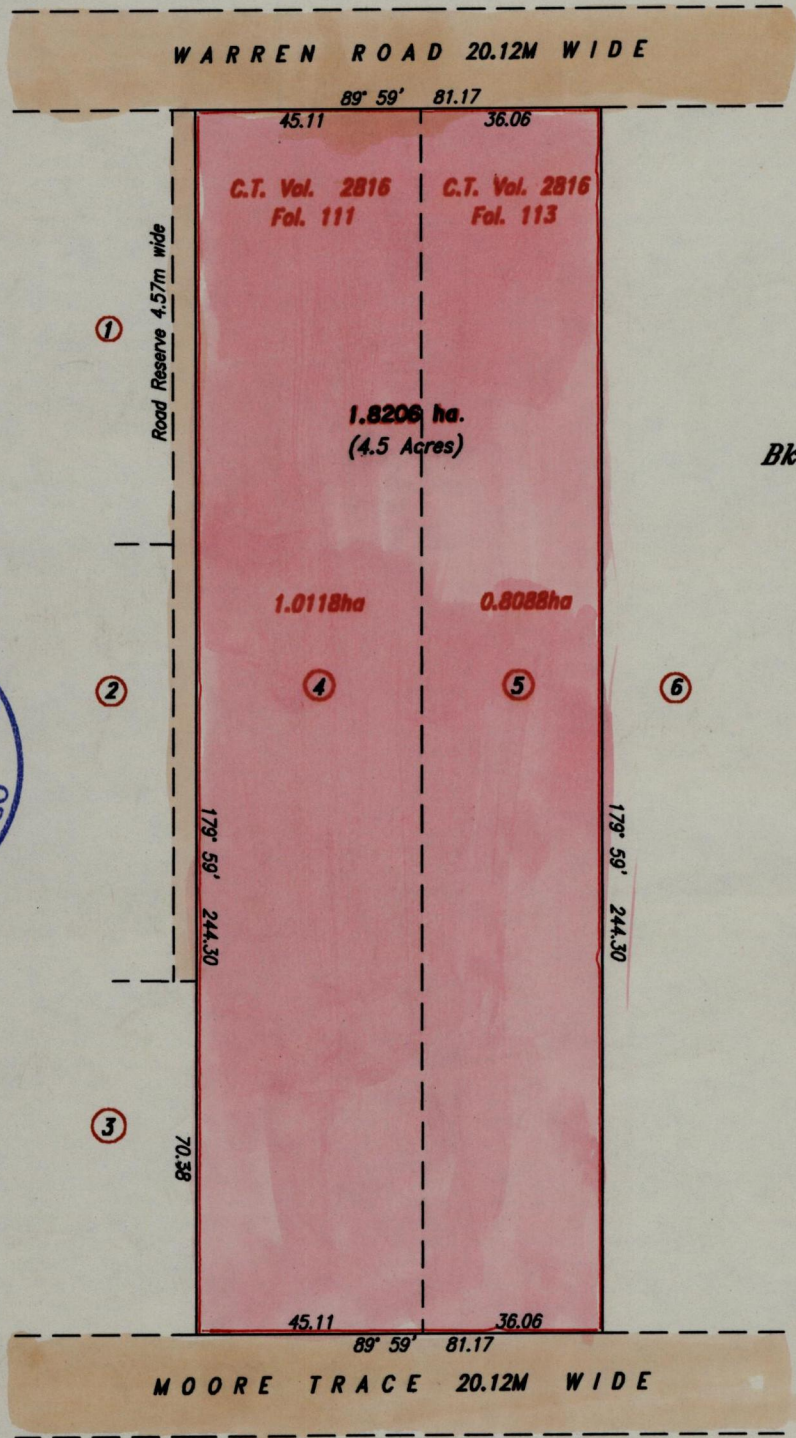

Approved *Nasser Abdul*
 Director of Surveys

E. 674869
 N. 1169736

SCALE 1/1500

Distances are in metres

Plan of two parcels of land coloured pink in the Ward of Cunupia.
 Containing together one point eight two zero six hectares.
 Prepared by me, with due authority, in May, 2001.

In accordance with Rule 25 (1) of the Land Surveyors Regulations 1998,
 I certify that this plan is correct.

Checked by M. Mohammed 20.11.01

Nasser Abdul

Entered by *Luis...*

Trinidad and Tobago, Land Surveyor 15th May 2001