


Vol 4891 Pt 25
 R.P.O. Vol. 576 Fol. 333
 C.T. Vol. 2173 Fol. 311

1287

117

Ward of Caruma
 County of Nariva
 Cadastral Sheet (E.21.F.) 55.B.
 1/b

Process II 65704

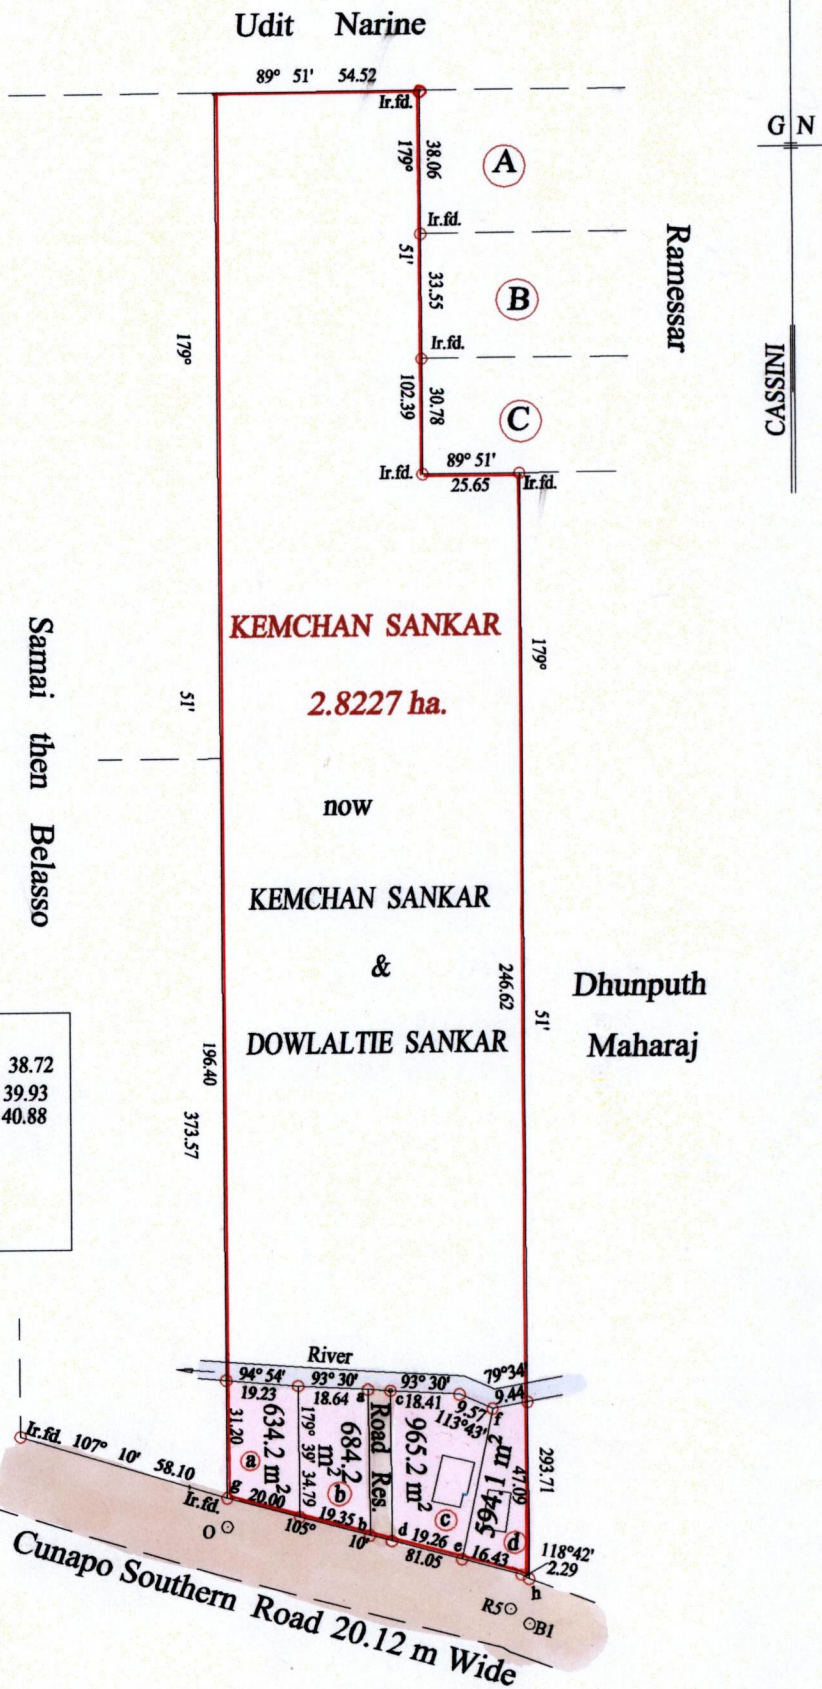

b - d	105° 10'	6.01
a - b	179° 34'	Ir. - Ir. 38.53 Ir. - Rd. 38.72
c - d	179° 51'	Ir. - Ir. 39.69 Ir. - Rd. 39.93
e - f	11° 56'	Ir. - Ir. 40.49 Ir. - Rd. 40.88
g - o	179° 36'	7.76
O - R5	106° 45'	78.52
R5 - B1	308° 35'	6.42
B1 - h	359° 51'	12.07

Approved *[Signature]*
 Director of Surveys
 2006.12.11

Vide Bk. 1014 fol. 198
Vide Bk. 1137 fol. 206
Vide Bk. 555 fol. Jugdeo

○ Denotes Iron put except stated otherwise.

SCALE : 1:2000

Note: Bearings are cassini grid based on solar observations Distances are in metres

PLAN of 4 Parcels of land coloured pink in the Ward of Charuma
 Containing together two thousand eight hundred and seventy eight point seven square metres
 Surveyed by me, with due authority, in March 2005
 In accordance with Regulation 25 (1) of the Land Surveyors' Regulations 1998,
 I certify that this plan is correct.

Checked by *[Signature]*

Entered on *[Signature]* Trinidad & Tobago Land Surveyor 9. 11. 2006



a -

b - CT. 5323 FOL. 133 - DHANRAI SANKAR

c -

d - Vol 4891 fol 131



Now. 1287/117
1395/97