


Vol. 4891 Fol. 385
 R.P.O. Vol. 125 Fol. 141
 C.T. Vol. 1879 Fol. 117

S.O. 584/10

Process ~~524~~ 65707

Ward of Cocal
 County of Nariva
 Cadastral Sheet E.22.M. 55.C. 3/b

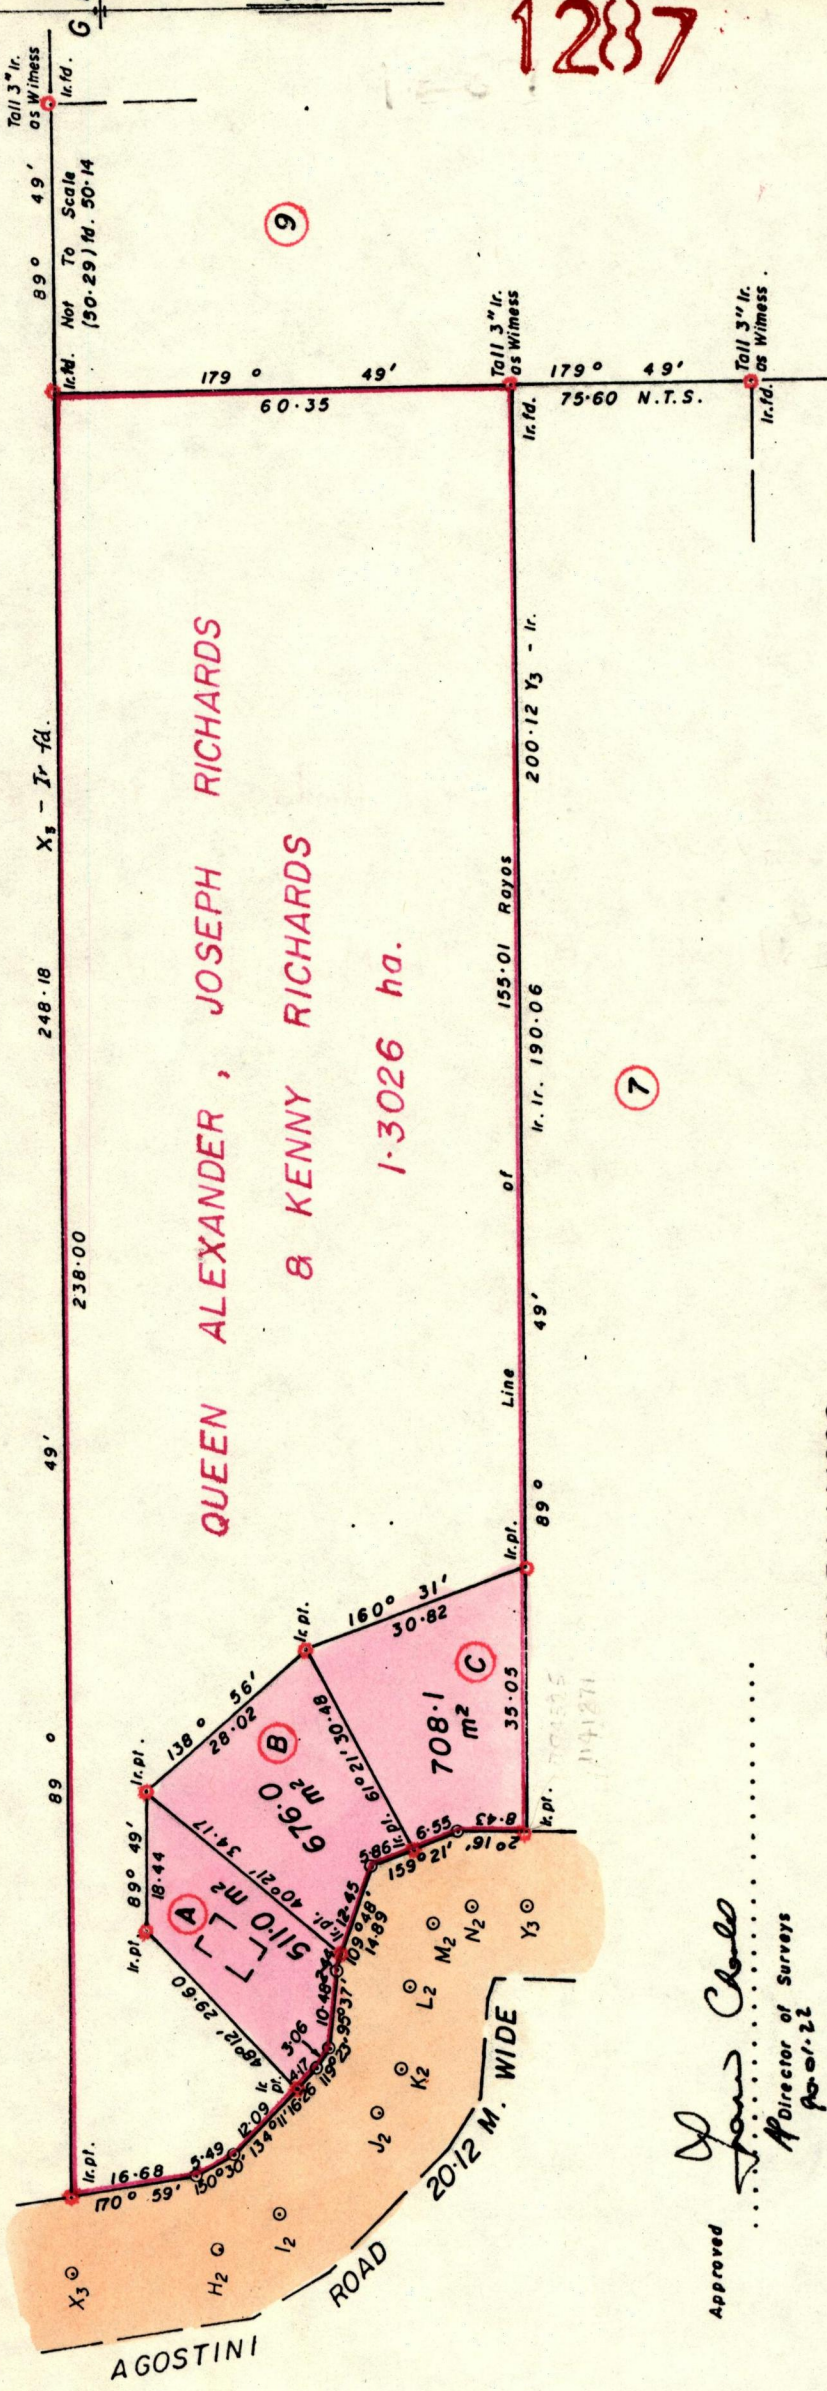

1287

119

SCALE : 1 : 1000

Distances are in metres

Note : To obtain compass bearings add 11 minutes

PLAN of 3 Parcels of land coloured pink in the Ward of Cocal
 Containing together one thousand eight hundred and ninety five point one sq. metres
 Surveyed by me, with due authority, in March 1988

I certify that I have complied with rule 76 under section 14 (2) (d) of the
 Land Surveyors' Ordinance 1952, and that this plan is correct

Checked by G.R. 15/1/190
 Entered Belinda 1/7/1988
 Land Surveyor, Trinidad

Approved James Chedd
 Director of Surveys
 20.01.22

Orig Survey PE. 151

A - Vol. 4952 Fol. 281 Anderson & Alicia Richards

B -

C - Vol. 4891 Fol. 389 Mungarie Richards