

R.P.O. Vol. 104 Fol. 589

C.T. Vol. 726 Fol. 133

Vol 4657 Fol 201


Process ID#65810

Ward of Siparia

County of St. Patrick

Cadastral Sheet (G.13.I) 63.E.

4/b

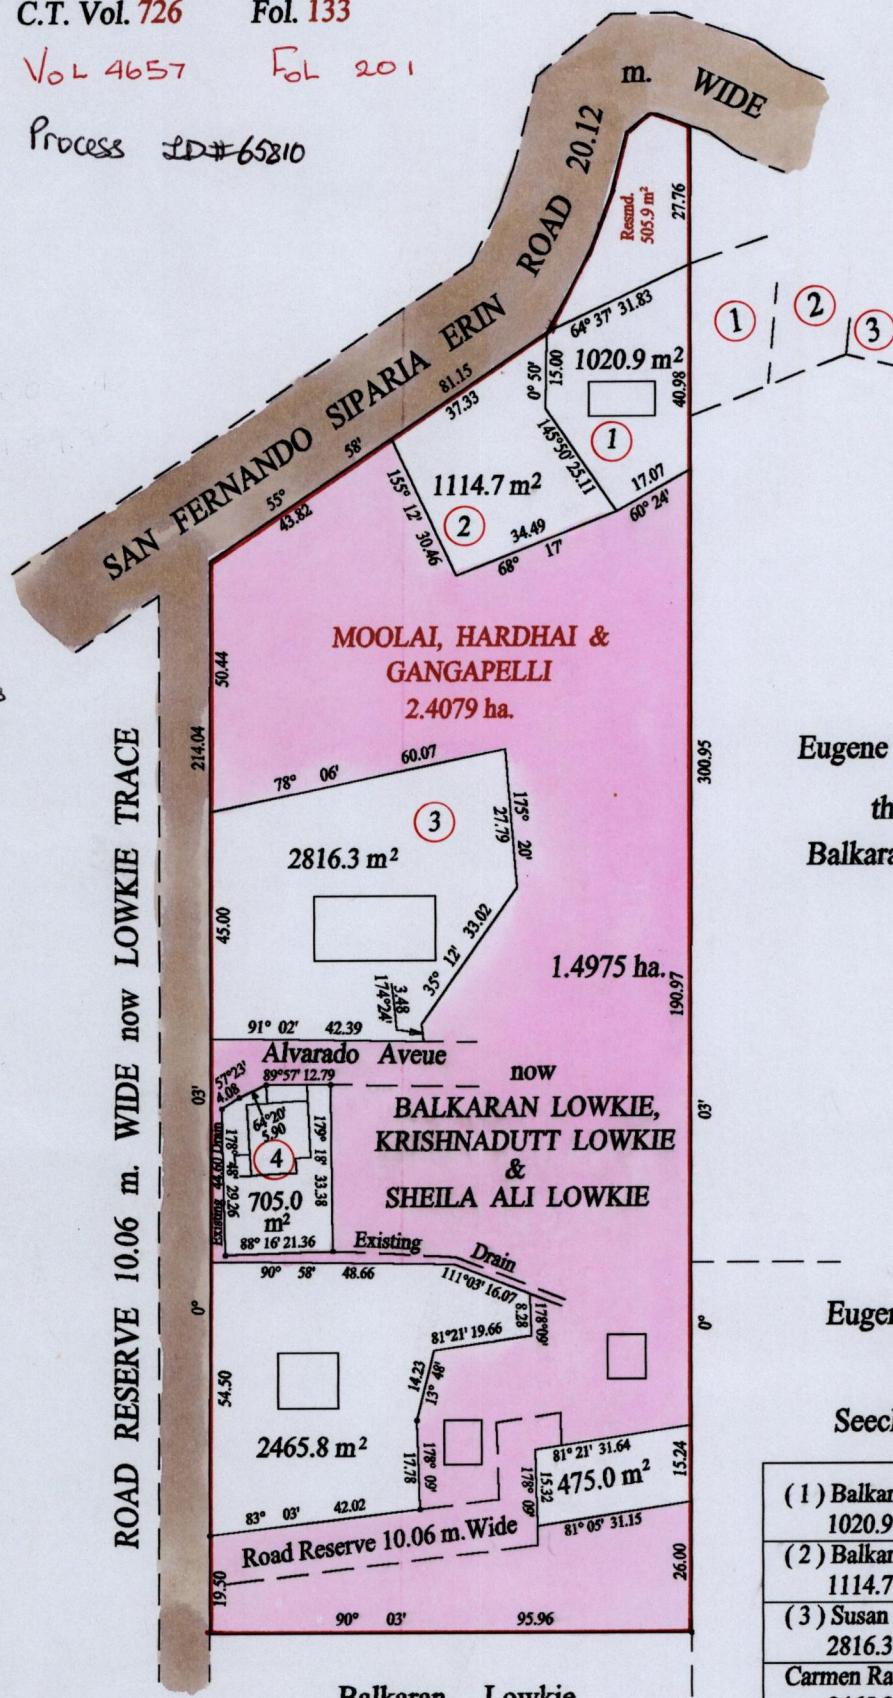

Eugene Cipriani

then
Balkaran Lowkee

Eugene Cipriani

then
Seecharan Lowkee

(1) Balkaran Lowkie & Surujdaye Nirmala 1020.9 m ² C.T.Vol.3772 fol.119
(2) Balkaran Lowkie 1114.7 m ² C.T.Vol.3772 fol.125
(3) Susan Lowkie 2816.3 m ² C.T.Vol.4161 fol.9
Carmen Ramesar & Indira Seesaran 2465.8 m ² C.T.Vol.4142 fol.113
Errol A. Brizan 475.0 m ² C.T.Vol.3469 fol.61
(4) Sheila Seesaran & Ken Addison Seesaran 705.0 m ² C.T.Vol.4390 fol.455

Balkaran Lowkie & Ors

SCALE : 1:1500

Distances are in metres

Note: Bearings are cassini grid based on solar observations

This is a true copy of a diagram of two point four zero seven nine nine hectares, originally transferred to MOOLAI, HARDHAI & GANGAPELLI, shewing a portion coloured pink and containing one point four nine seven five hectares being the remainder after six (6) previous transfers and one (1) resumption of another portion of the land. In accordance with Regulation 25 (1) of the Land Surveyors' Regulations 1998, I certify that this plan is correct.

Checked by Molar 15 June 2003

notarized

Entered on 27-05-2003 Trinidad & Tobago Land Surveyor 17:03 2003

