


Vol. 4705 Fol. 373.
R.P.O. Vol. 28 Fol. 499
C.T. Vol. 2410 Fol. 347

Process *SP 765817*

Ward of Chaguanas
County of Caroni
Cadastral Sheet (D.2.D.&H) 23.F. 4/b
SEE BK. 1066 ;198
SEE PLANS A,N,1 & N.N. 52

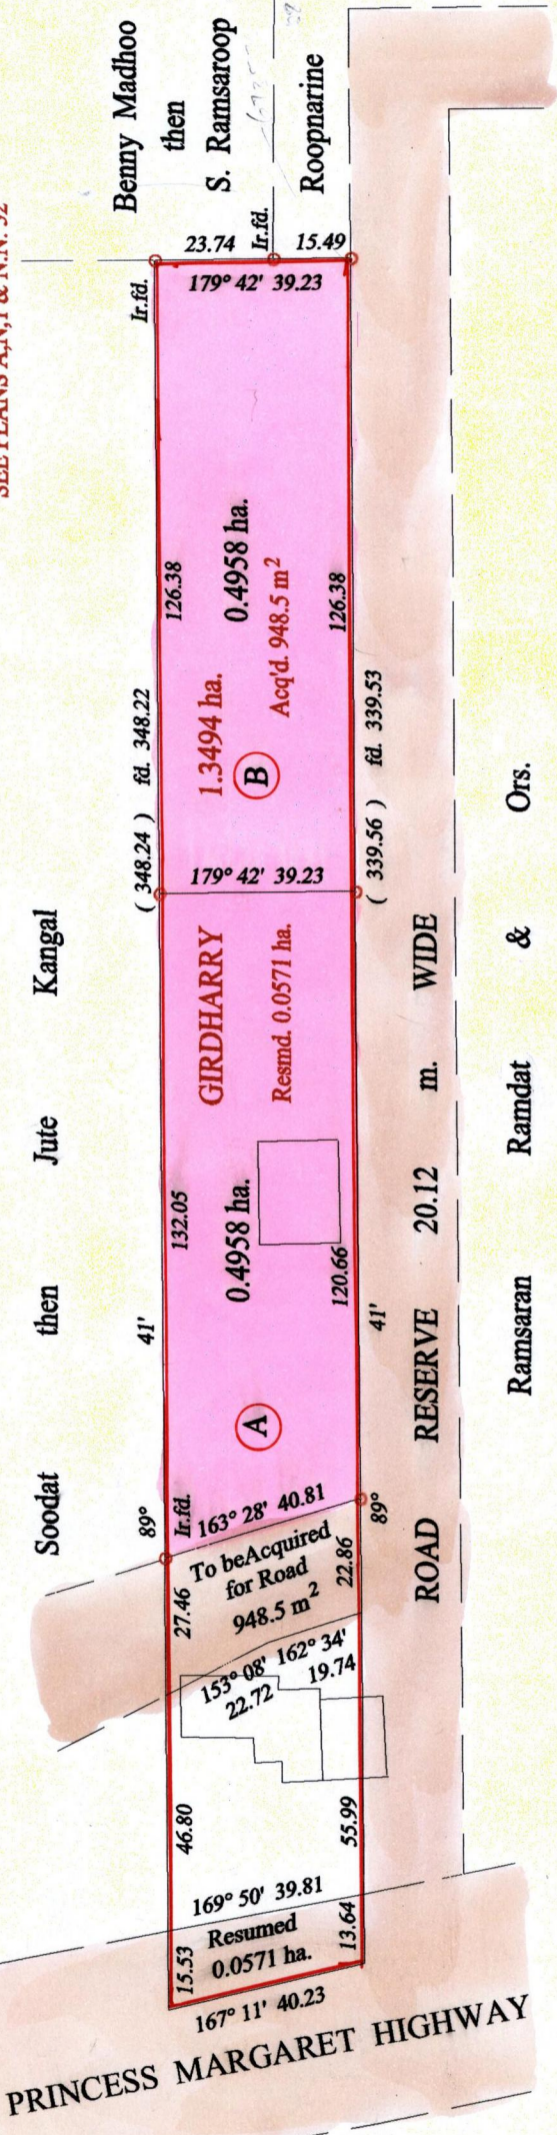

Approved *[Signature]*
Director of Surveys
1994.4.11

o Denotes Iron put except stated otherwise.

SCALE : 1:1500

Distances are in metres



Note: Bearings are U.T.M. Grid based on solar observations
PLAN of 2 Parcel of land coloured pink in the Ward of Chaguanas
Containing together zero point nine nine one six hectare
Surveyed by me, with due authority, in May 1999
In accordance with Regulation 25 (1) of the Land Surveyors' Regulations 1998,
I certify that this plan is correct.

Checked by *[Signature]*

Entered on *[Signature]* Trinidad & Tobago Land Surveyor 29.03.2004

Job A Vol. 5087 Fol. 143. Hafeez Rahamat.

Job B

29 MAR 2004
Lands and
Surveys
Division

1249 Vol. 2/284