

12837

12837

14

Process ID# 65643

U.P.R.N. No.

Borough of Chaguanas

County of Caroni.

R.P.O. .Vol.

Fol.


Cadastral Sheet D.3.M.

C.T. Vol. 3240

Fol. 283

34A.
1/c

Vol. 4437 fol. 417

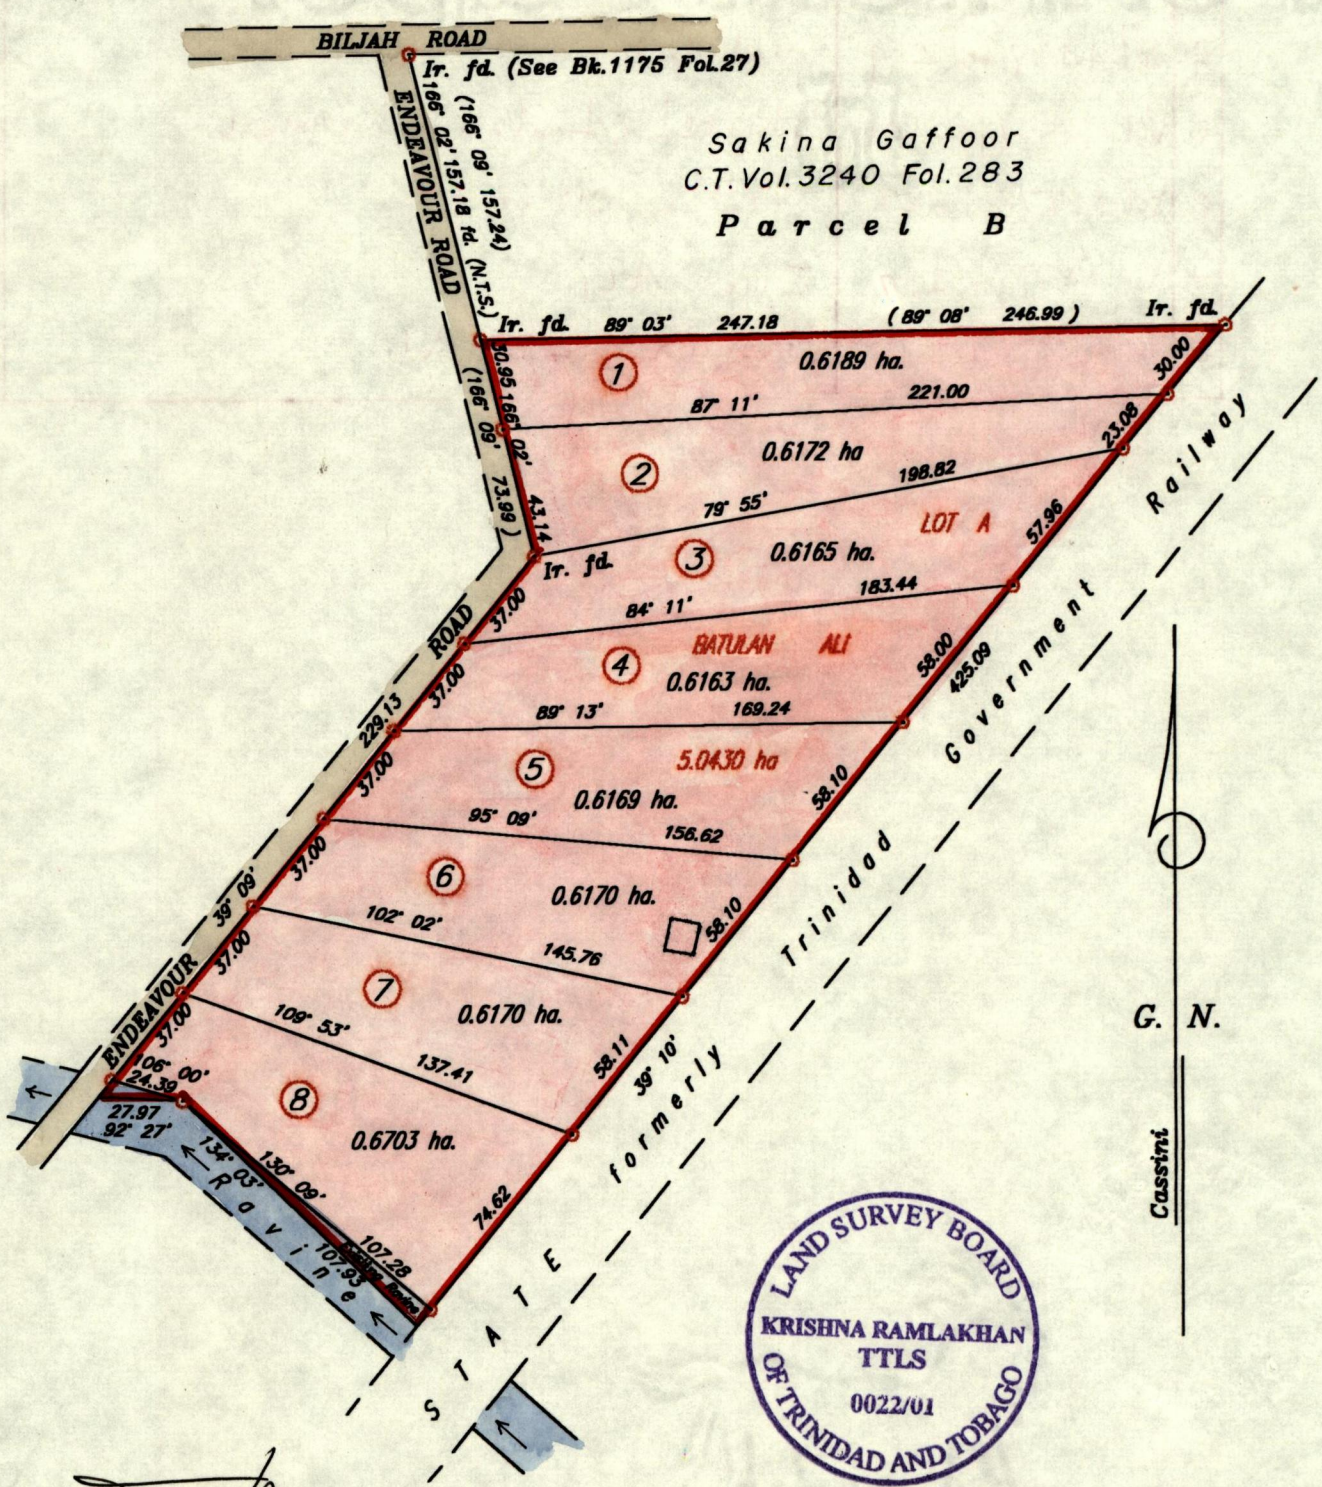

Sakina Gaffoor
C.T. Vol. 3240 Fol. 283
Parcel B

G. N.

Cassini



Approved: *[Signature]*
Director of Surveys.
2002 03 04

Scale: 1/2500

○ Denotes lr. pt. unless stated otherwise. Bearings are based on Solar Observations. Distances are in Metres.
 PLAN of 8 parcels of land coloured pink in the Borough of Chaguanas. Containing altogether Four point nine nine zero one hectares. Surveyed by me, with due authority, in May 1992. In accordance with Rule 25[1] of the Land Surveyors Regulations 1998, I certify that this plan is correct.

Checked by M. Nohammed 11/12/2001
 Entered 34A 1104
 ENTERED *[Signature]*

[Signature]
 Trinidad & Tobago Land Surveyor, 30th April, 2001.

No.	C.T. Volume	Name
1	Vol. 4437 fol. 433	Shorab Ali
2	Vol. 4437 fol. 435	Farouk & Mazima Ali
3	Vol. 4437 fol. 437	Ishrak & Zanifa Ali
4	Vol. 4437 fol. 439	Shahida Ali
5	Vol. 4437 fol. 441	Ishmael & Lailun Mohammed
6	Vol. 4437 fol. 443	Zaibun Nisha
7	Vol. 4437 fol. 445	Zaira Ali
8	Vol. 4437 fol. 447	Imzan & Rabium Ali

1267/225

2 MAY 2001
Lands and
Surveys
Division