

1287

143

Cadastral Sheet B.17.K. 23 C  
1/b/1

Process ID#65837

R.P.O. Vol. Fol.


Ward of St. Anns

C.T. Vol. Fol.

County of St. George


To be Consolidated.

Vol. 4724 Fol. 233

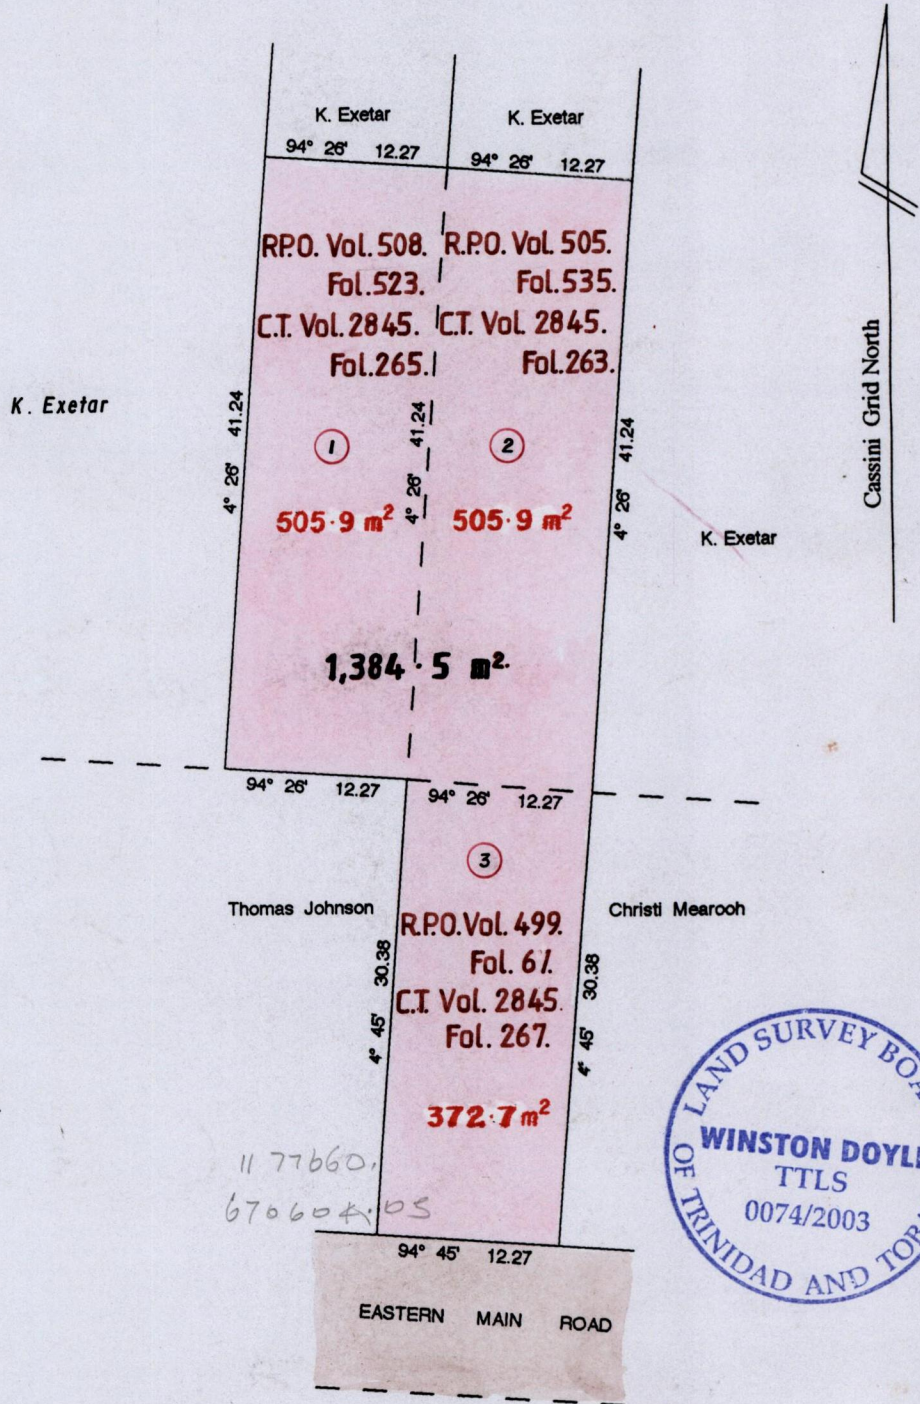

Approved *[Signature]*  
Director of Surveys  
2004.7.26

11 77660.  
670604.05

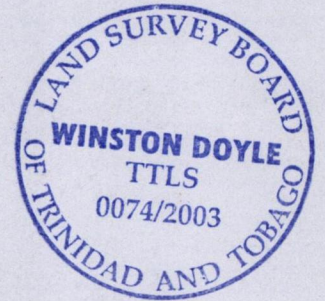

SCALE 1 : 500

Distances are in metres

Bearings are Cassini Grid based on Solar Observations

Pres. 112:11  
See Bk 114:192

PLAN of 3 Parcels of land coloured pink in the Ward of St. Anns  
Containing together one thousand three hundred and eighty four point five square metres  
Prepared by me, with due authority, in July 2003

In Accordance with regulation 25 (1) of the Land Surveyors' Regulations 1998,

I certify that this plan is correct

Checked by *[Signature]*

*[Signature]*

Entered on: .....

Trinidad & Tobago Land Surveyor ..... 18<sup>th</sup> July 2003