

1287

15.4

R.P.O. Vol.142 Fol. 327

Cadastral Sheet 63D, G. 12. B.

C.T. Vol. 1004 Fol.449

2/b
Ward of Siparia

UPRN No.

County of St. Patrick

Vol. 4738 Fol. 257


Bk 1141 Fol 29 Original

Cassini

G. N.

Lot No	Owners	Area	Reg No
1	Chanka Persad and Jagwantee Chankar	929.2 m ²	C.T.Vol.1004 Fol.449
2	Paramdeo Rajkumar and Sugandar Paramdeo	632.7 m ²	C.T.Vol.4060 Fol.477

Process ID# 65605

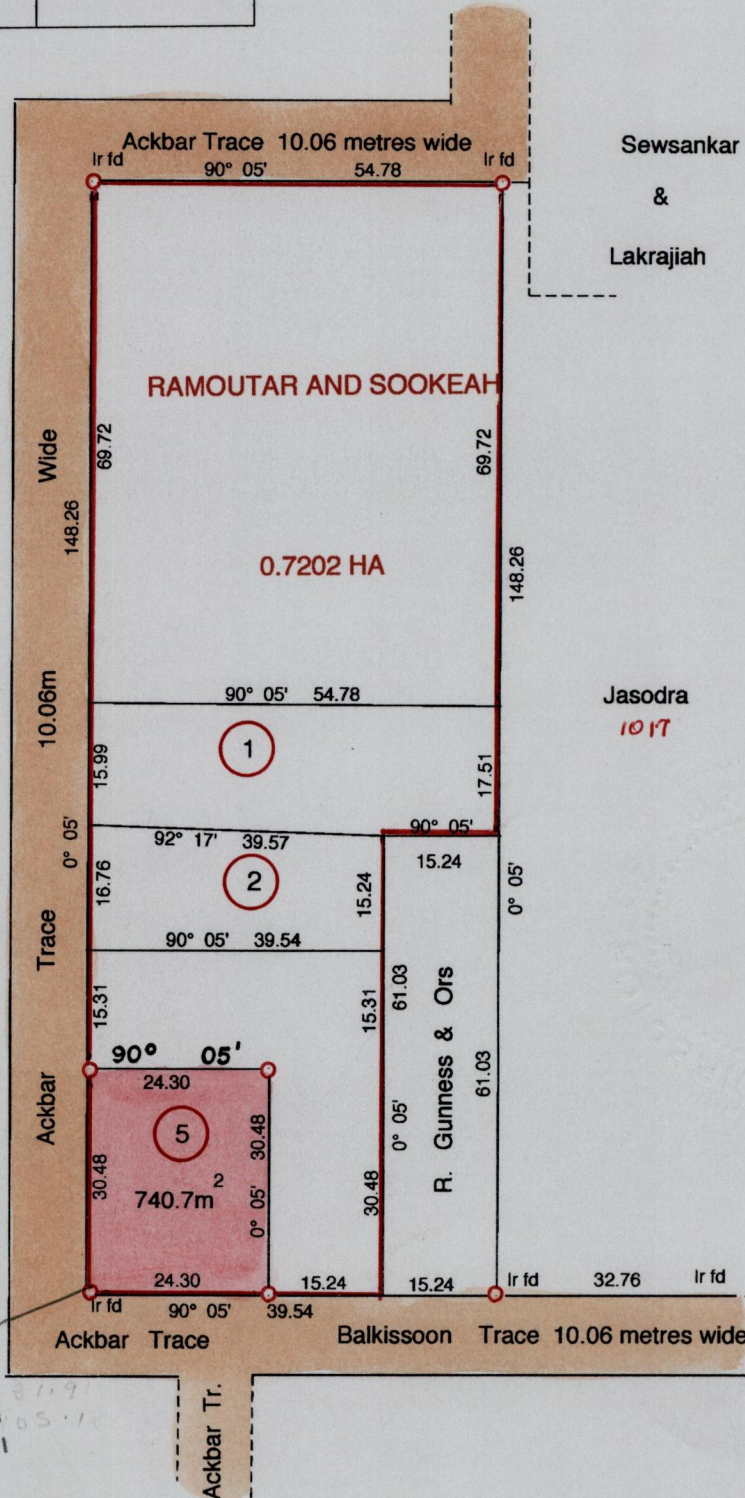

662.481
1127321

See Bk 1200:150

Approved *[Signature]*
Director of Surveys

Distances are in Metres

Denotes Iron Pit unless otherwise stated

SCALE 1 : 1000

Bearings are Cassini Grid based on Solar Obs.

Plan of a parcel of land coloured pink in the **Ward of Siparia**

Containing **seven hundred and forty point seven square metres**

Surveyed by me, with due authority, in April 1999

In accordance with Regulation 25(1) of the Land Surveyors' Regulations 1998, I certify that this plan is correct.

Entered by *[Signature]*

[Signature]

Checked by *[Signature]*

Trinidad & Tobago Land Surveyor *[Signature]* 18/08/2004